
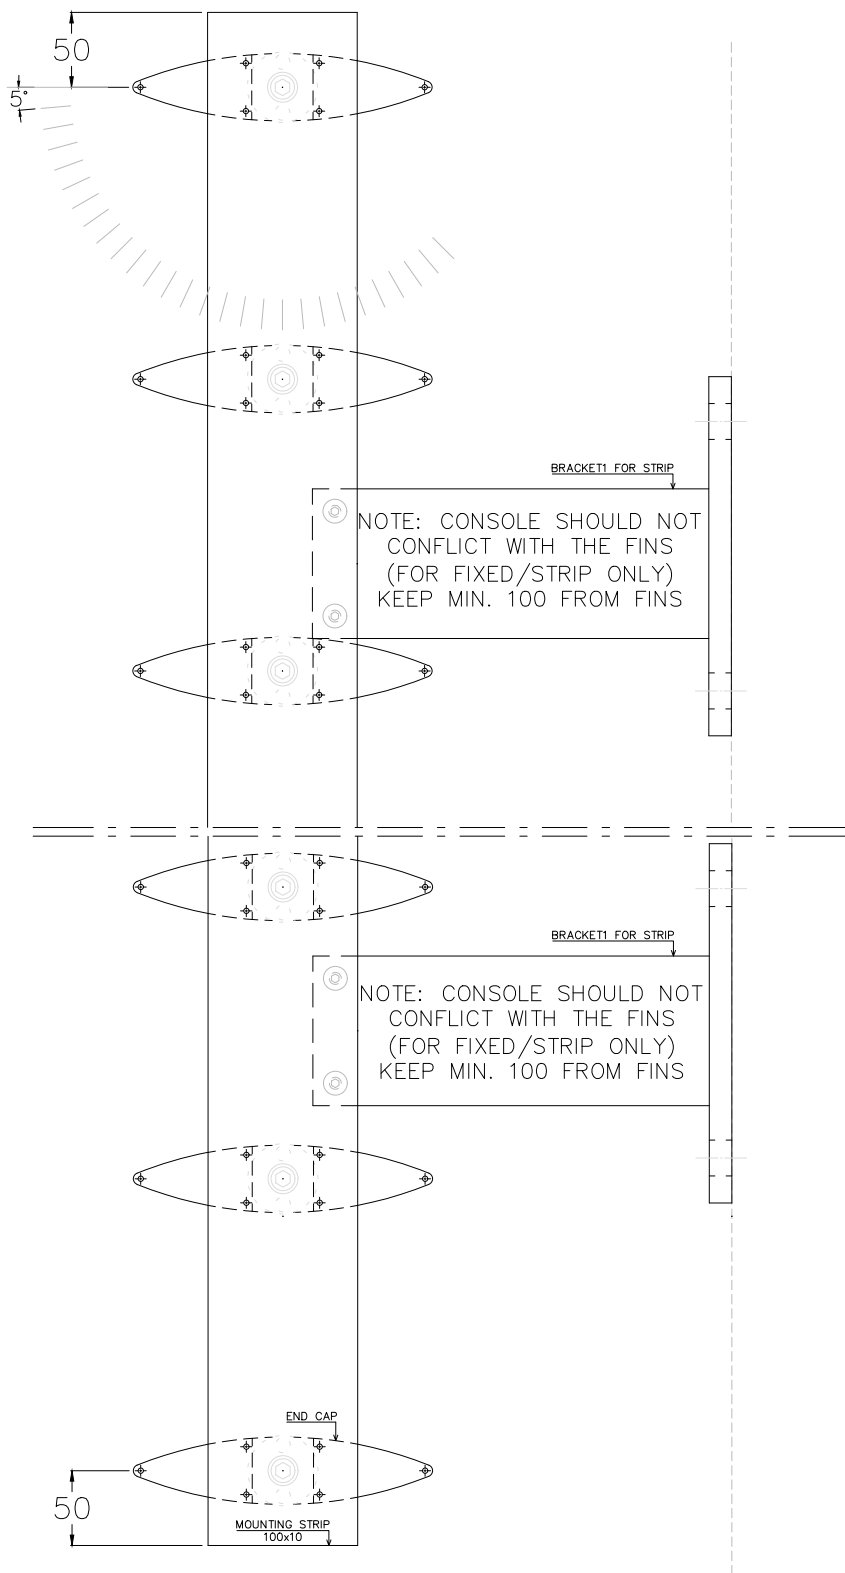
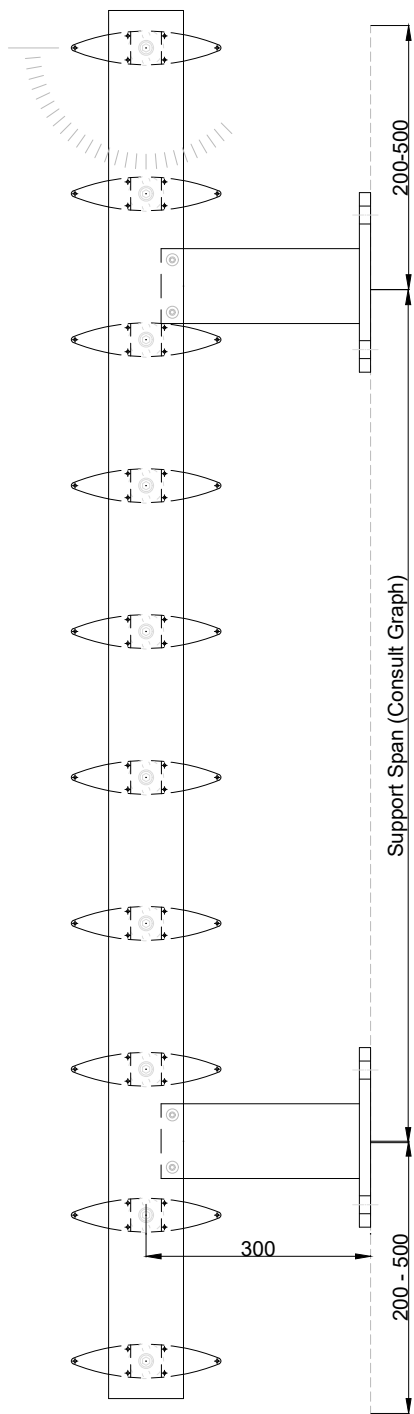


BuildingElegance

C	-	-	-
B	-	-	-
A	-	-	-
-	-	06-05-2022	
Rev.	Eng.	Date	Revision description

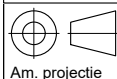

Am. projectie
Format: **A4**
Dimension tolerances:
NEN-ISO-2768-1-m
Weldment tolerances:
DIN 8570B

Scale: **1 : 5**
Status:

DEF

Customer:

Project:

Description:


F-S Elevation

Drawing number:

31 1605 0001


Revision:

-

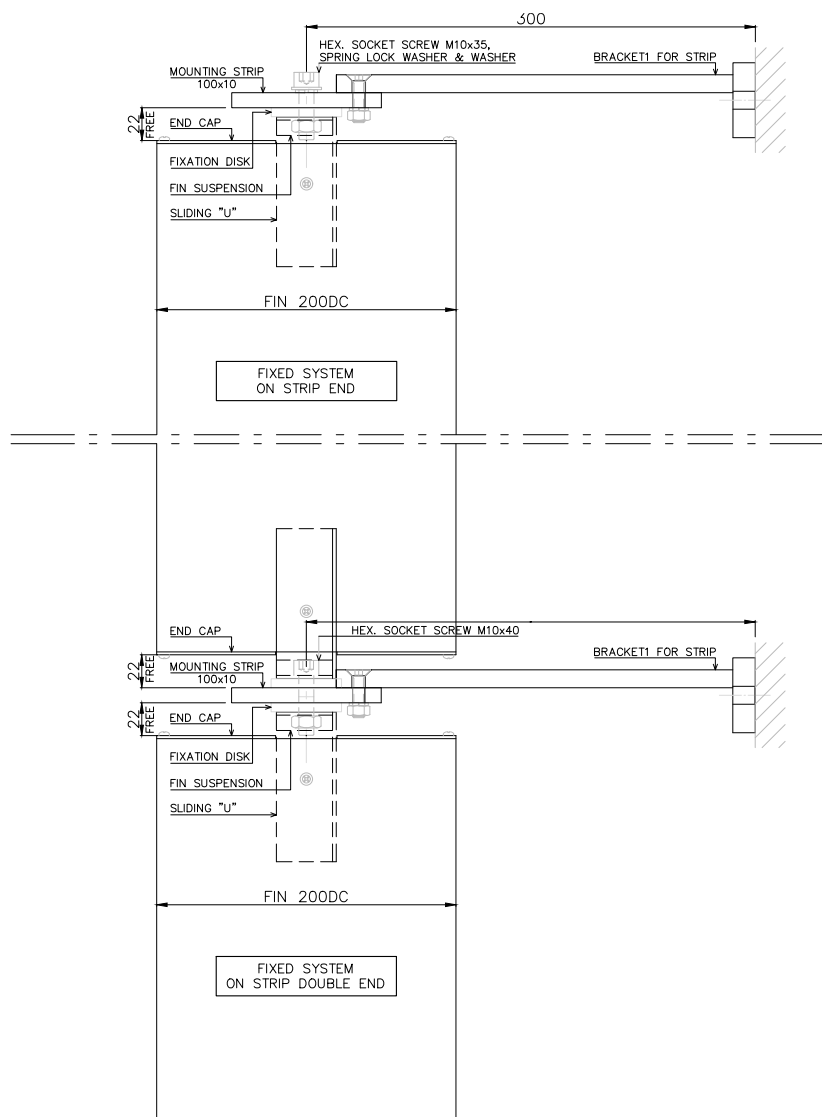

BuildingElegance

C	-	-	-
B	-	-	-
A	-	-	-
-	-	06-05-2022	
Rev.	Eng.	Date	Revision description

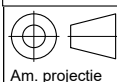

Am. projectie
Format: **A4**
Dimension tolerances:
NEN-ISO-2768-1-m
Weldment tolerances:
DIN 8570B

Scale: **1 : 5**
Status:

DEF

Customer:

-

Project:

-

Description:


F-S Plan

Drawing number:

31 1605 0002

Revision:


-

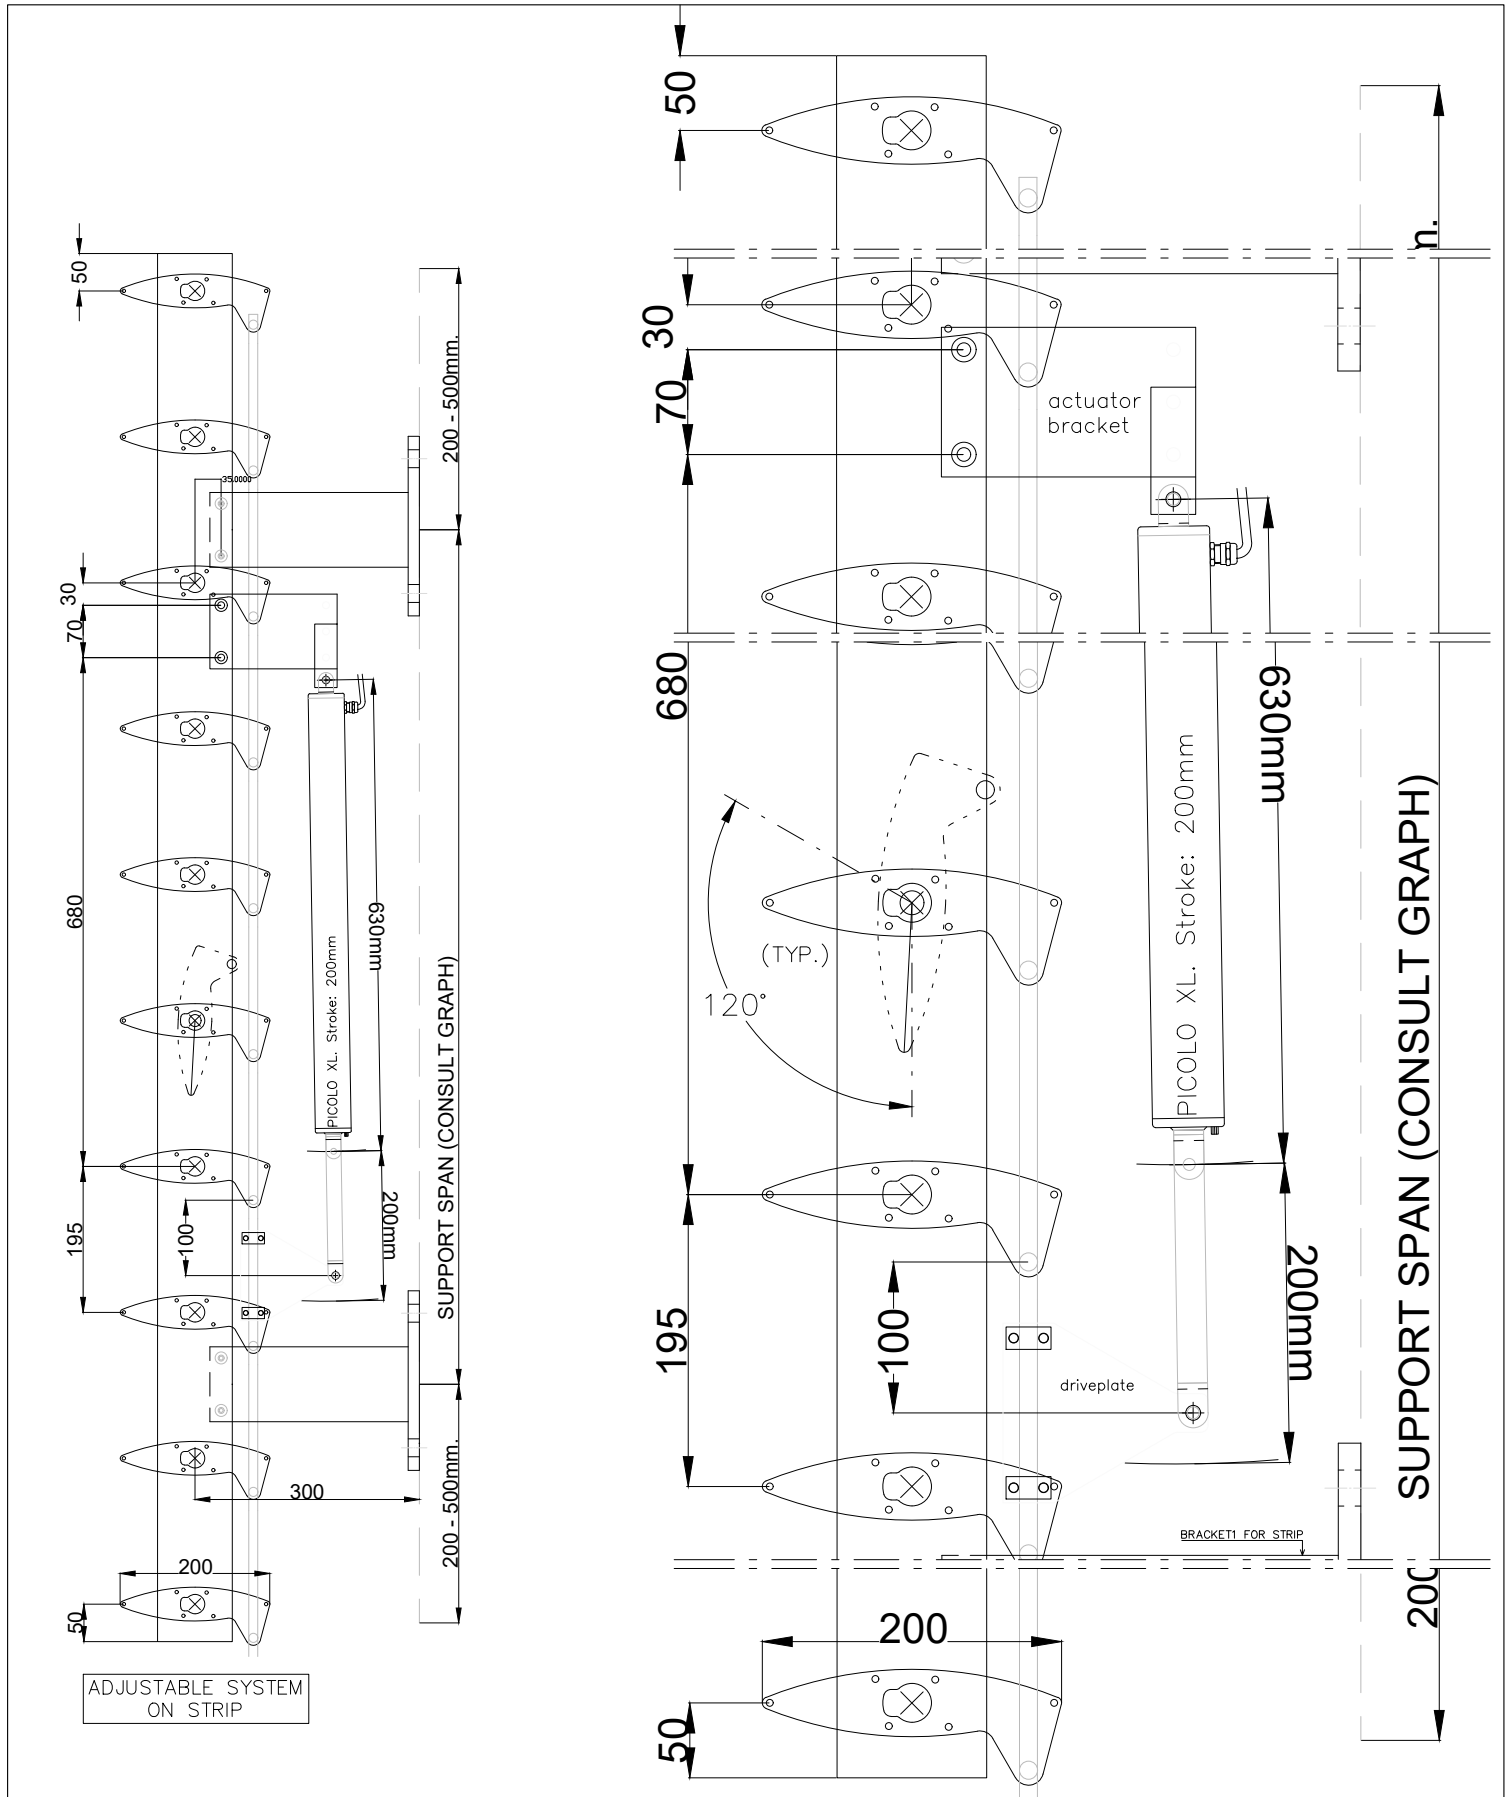

BuildingElegance


C	-	-	-
B	-	-	-
A	-	-	-
-	-	06-05-2022	
Rev.	Eng.	Date	Revision description

 Am. projectie	Format: A4	Scale: 1 : 5	Customer: -		Description: A-S Elevation	
	Status: DEF		Project: -		Drawing number: 31 1605 0003	Revision: -

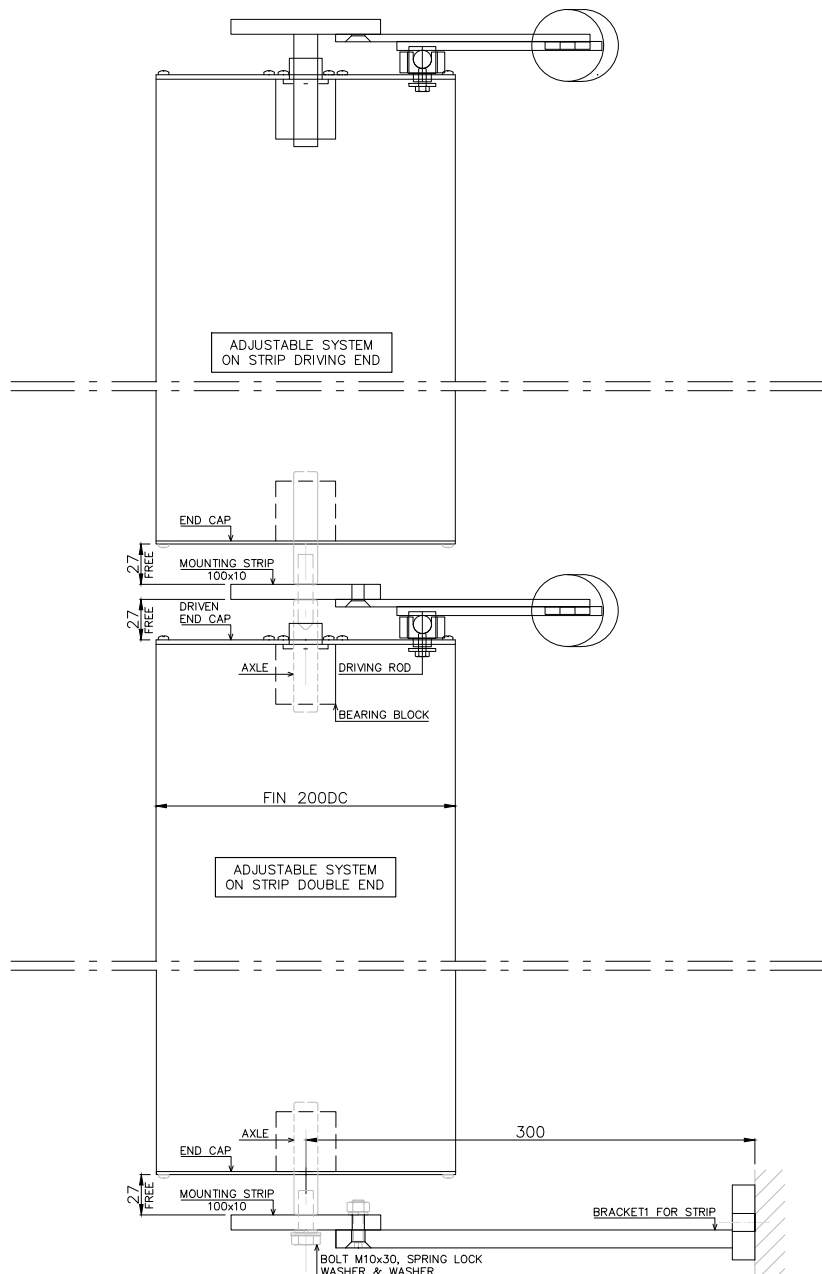

BuildingElegance

C	-	-	-
B	-	-	-
A	-	-	-
-	-	06-05-2022	
Rev.	Eng.	Date	Revision description

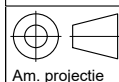

Format: **A4**

Scale: **1 : 5**

Customer:

-

Project:

-

Description:

A-S Plan

Drawing number:


31 1605 0004

Revision:


-

Dimension tolerances:
NEN-ISO-2768-1-m
Weldment tolerances:
DIN 8570B

DEF

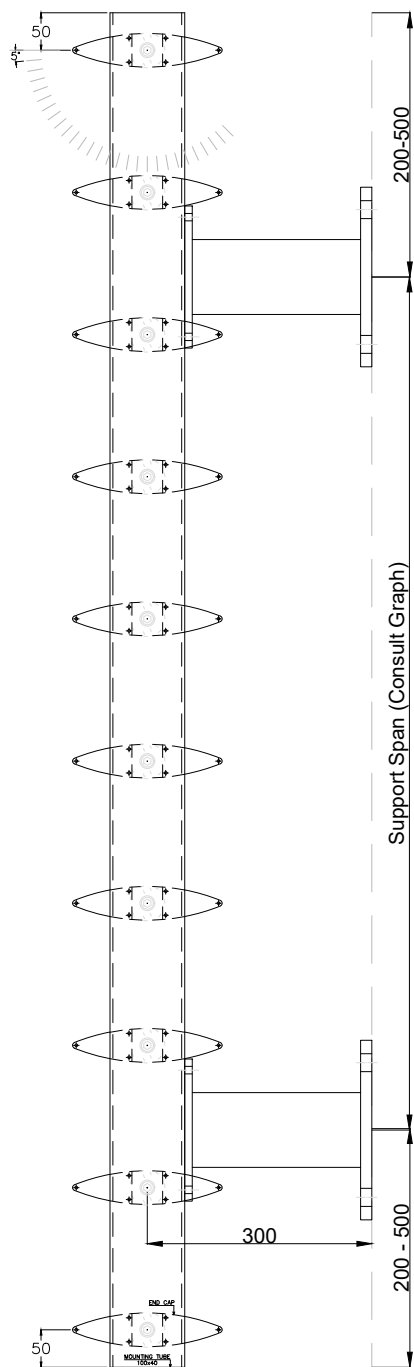

FIXED SYSTEM
ON TUBE

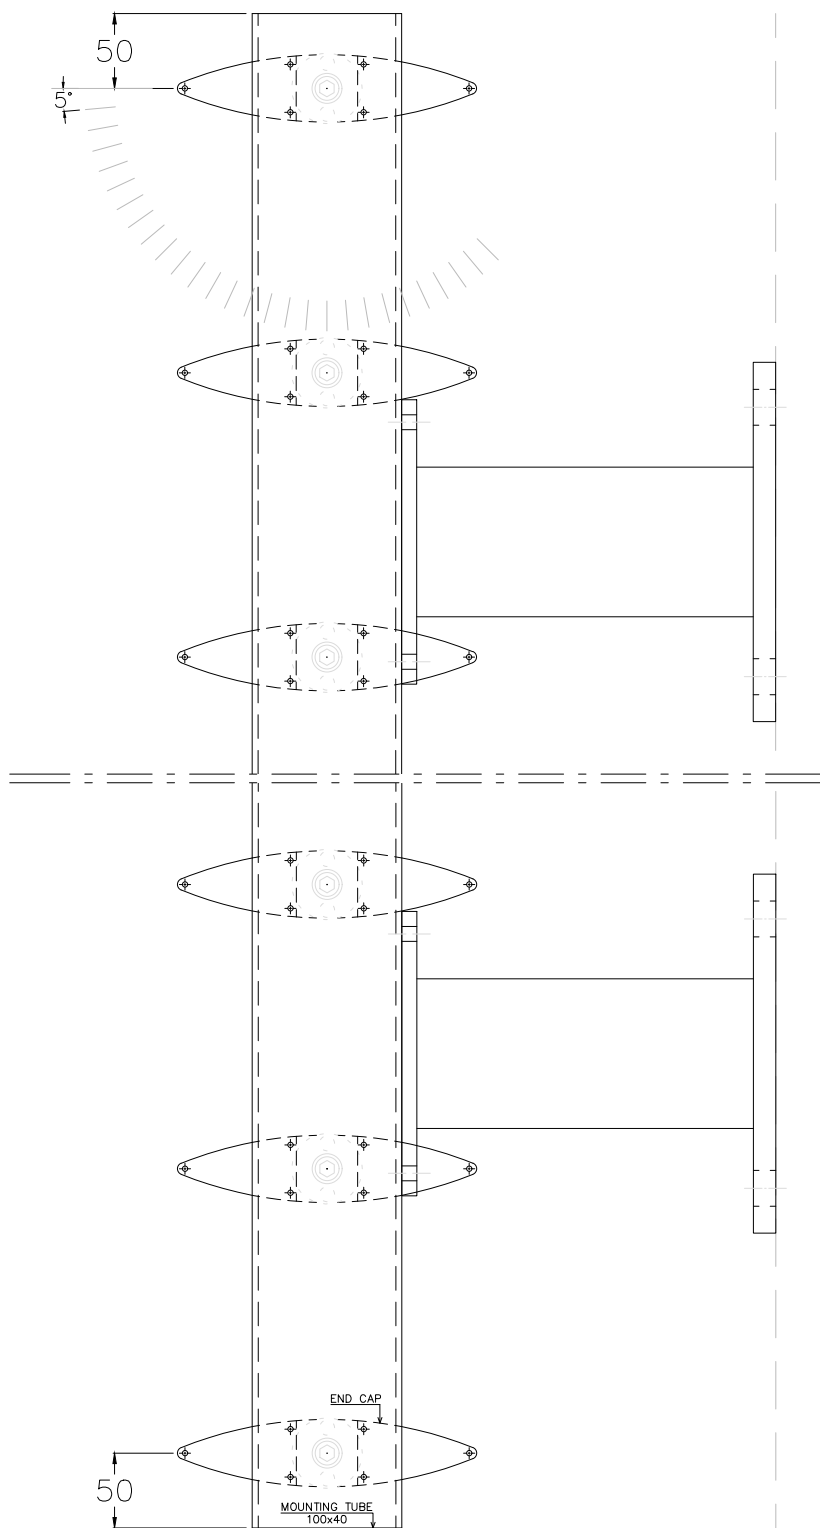


FIXED SYSTEM
ON TUBE



BuildingElegance

C	-	-	-
B	-	-	-
A	-	-	-
-	-	06-05-2022	
Rev.	Eng.	Date	Revision description

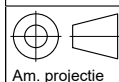

Am. projectie
Format: **A4**
Dimension tolerances:
NEN-ISO-2768-1-m
Weldment tolerances:
DIN 8570B

Scale: **1 : 5**
Status:

DEF

Customer:

-

Project:

-

Description:


F-T Elevation

Drawing number:

31 1605 0005


Revision:

-

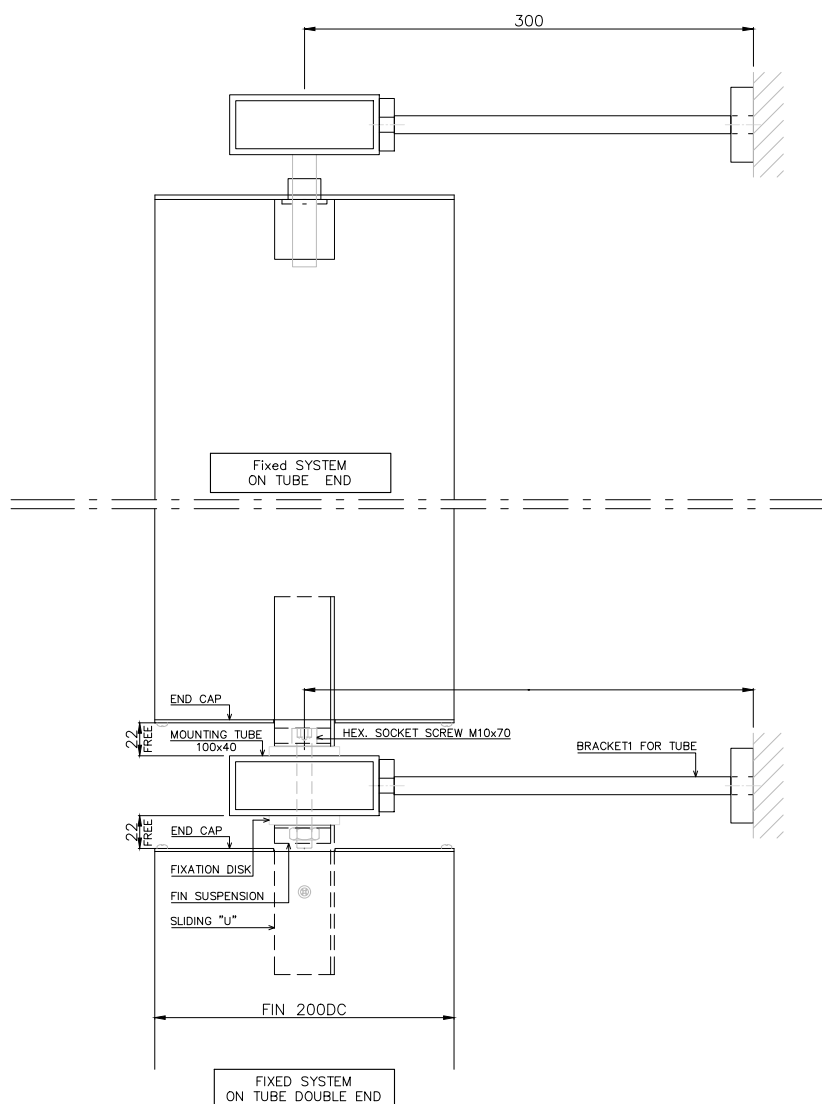

BuildingElegance

C	-	-	-
B	-	-	-
A	-	-	-
-	-	06-05-2022	
Rev.	Eng.	Date	Revision description

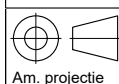

Format:
A4

Scale: **1 : 5**
Status:

Customer:

-

Project:

-

Description:

F-T Plan

Drawing number:



31 1605 0006

Revision:

-


Dimension tolerances:
NEN-ISO-2768-1-m
Weldment tolerances:
DIN 8570B

DEF

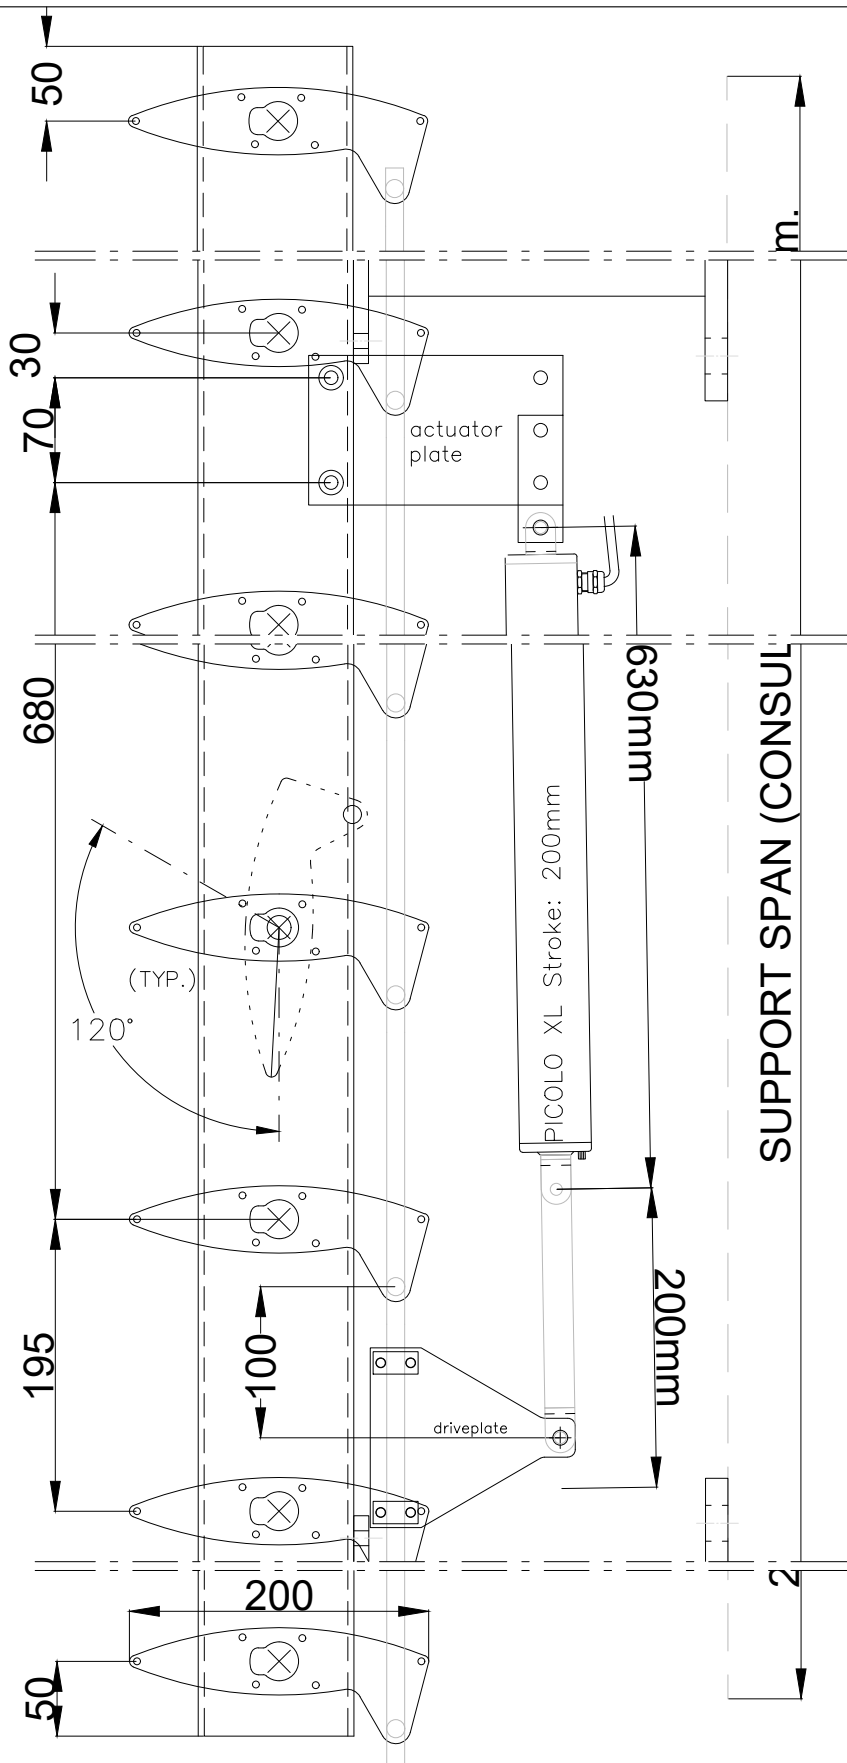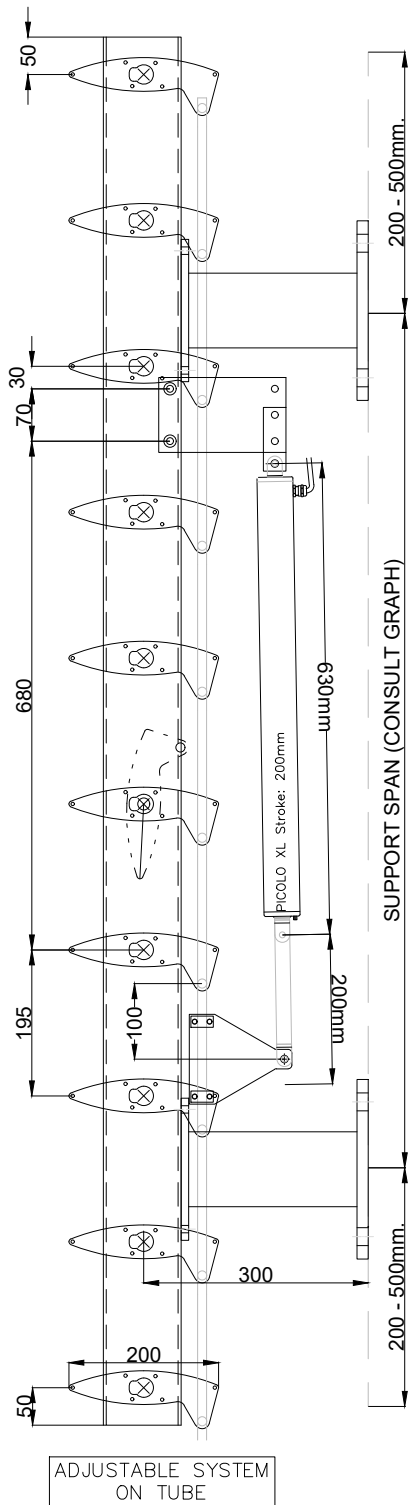

BuildingElegance

C	-	-	-
B	-	-	-
A	-	-	-
-	-	06-05-2022	
Rev.	Eng.	Date	Revision description

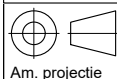

Format: **A4**

Scale: **1 : 5**

Customer:

-

Project:

-

Description:

A-T Elevation

Drawing number:



31 1605 0007

Revision:

-


Dimension tolerances:
NEN-ISO-2768-1-m
Weldment tolerances:
DIN 8570B

DEF

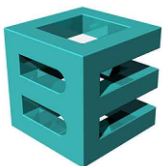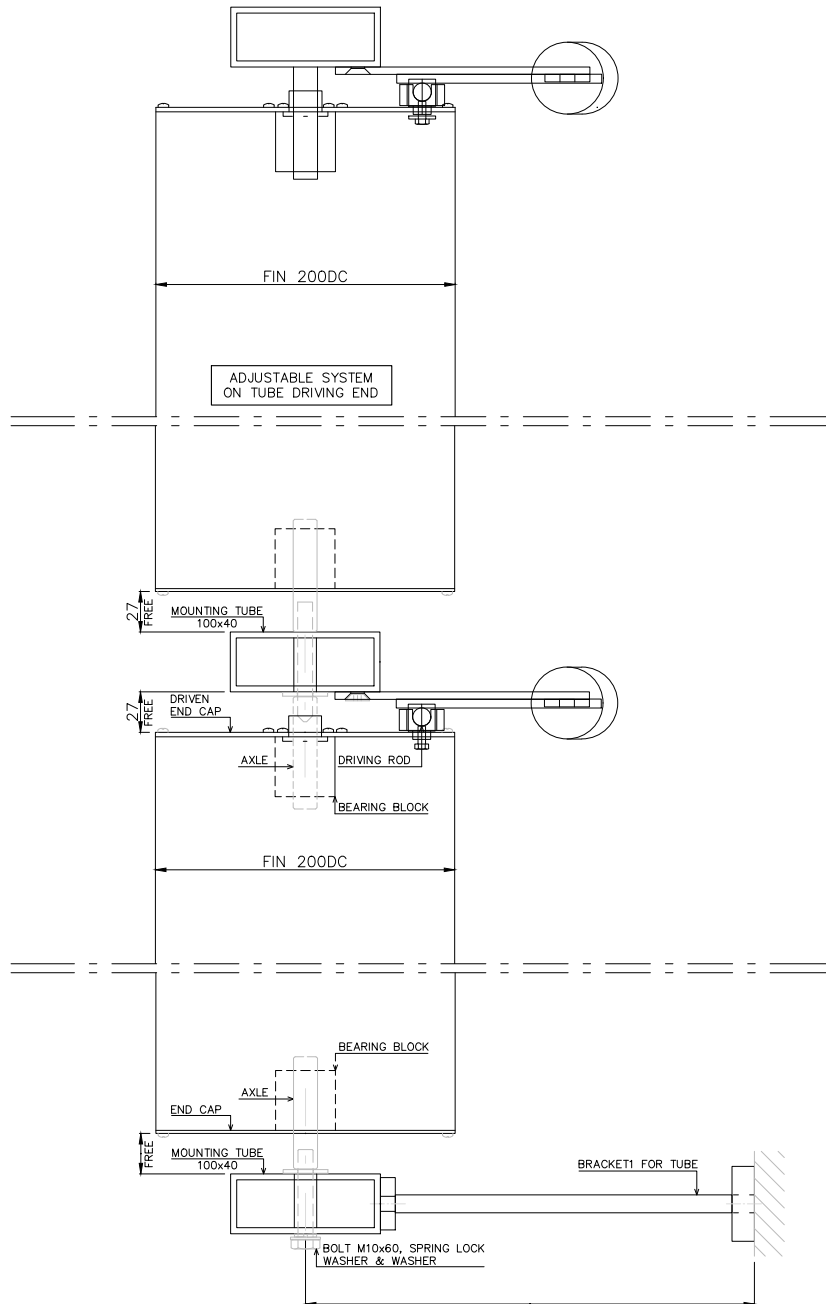

BuildingElegance

C	-	-	-
B	-	-	-
A	-	-	-
-	-	06-05-2022	
Rev.	Eng.	Date	Revision description

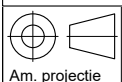

Format: **A4**
Scale: **1 : 5**
Status:

Customer:
-


Description:
A-T Plan

Dimension tolerances:
NEN-ISO-2768-1-m
Weldment tolerances:
DIN 8570B

DEF


Project:
-

Drawing number:
31 1605 0008
Revision:
-

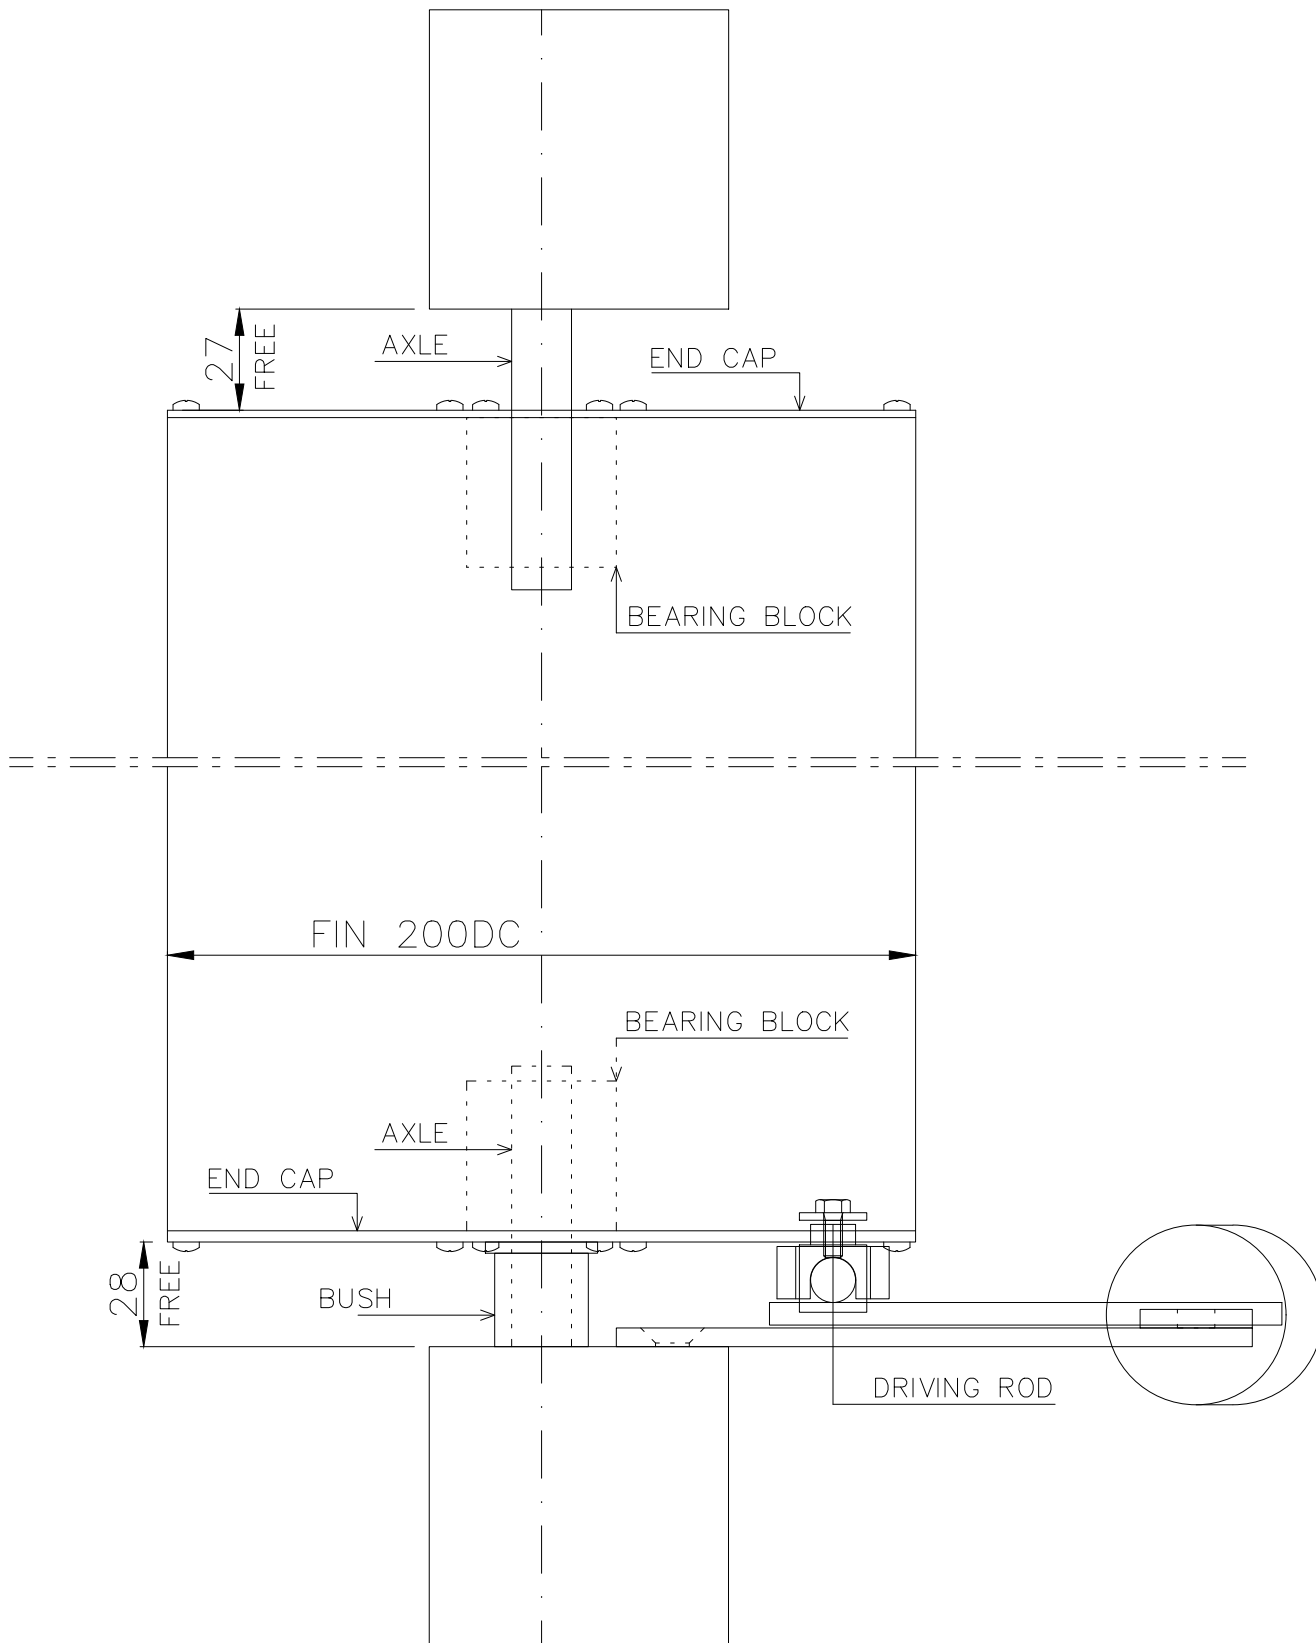

BuildingElegance

C	-	-	-
B	-	-	-
A	-	-	-
-	-	06-05-2022	
Rev.	Eng.	Date	Revision description

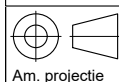

Format:
A4

Scale: **1 : 2**

Status:

Customer:

-

Project:

-

Description:

200DC Vertical

Drawing number:

31 1605 0009



Revision:

-

Dimension tolerances:
NEN-ISO-2768-1-m
Weldment tolerances:
DIN 8570B


DEF

Fittingplan RI-2

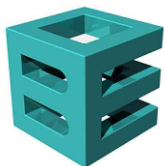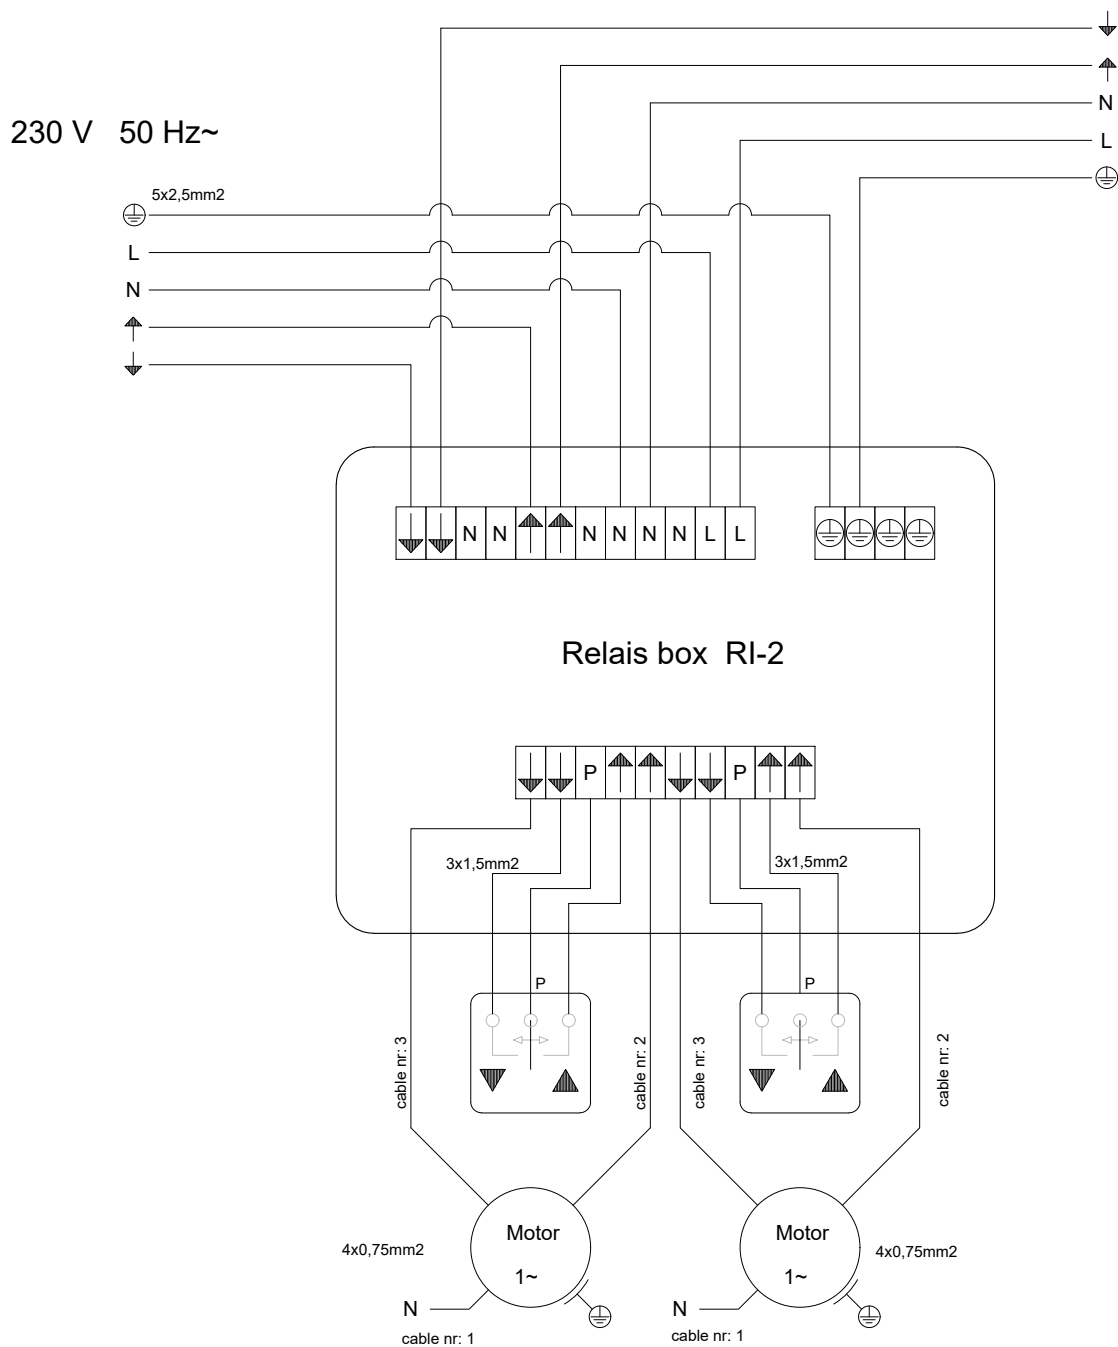

BuildingElegance

C	-	-	-
B	-	-	-
A	-	-	-
-	-	06-05-2022	
Rev.	Eng.	Date	Revision description

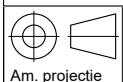

Am. projectie
Format: A4
Dimension tolerances:
NEN-ISO-2768-1-m
Weldment tolerances:
DIN 8570B

Scale: 1 : 5
Status:

DEF

Customer:

-

Project:

-

Description:

Fittingplan

Drawing number:

31 1605 0010

Revision:

-