

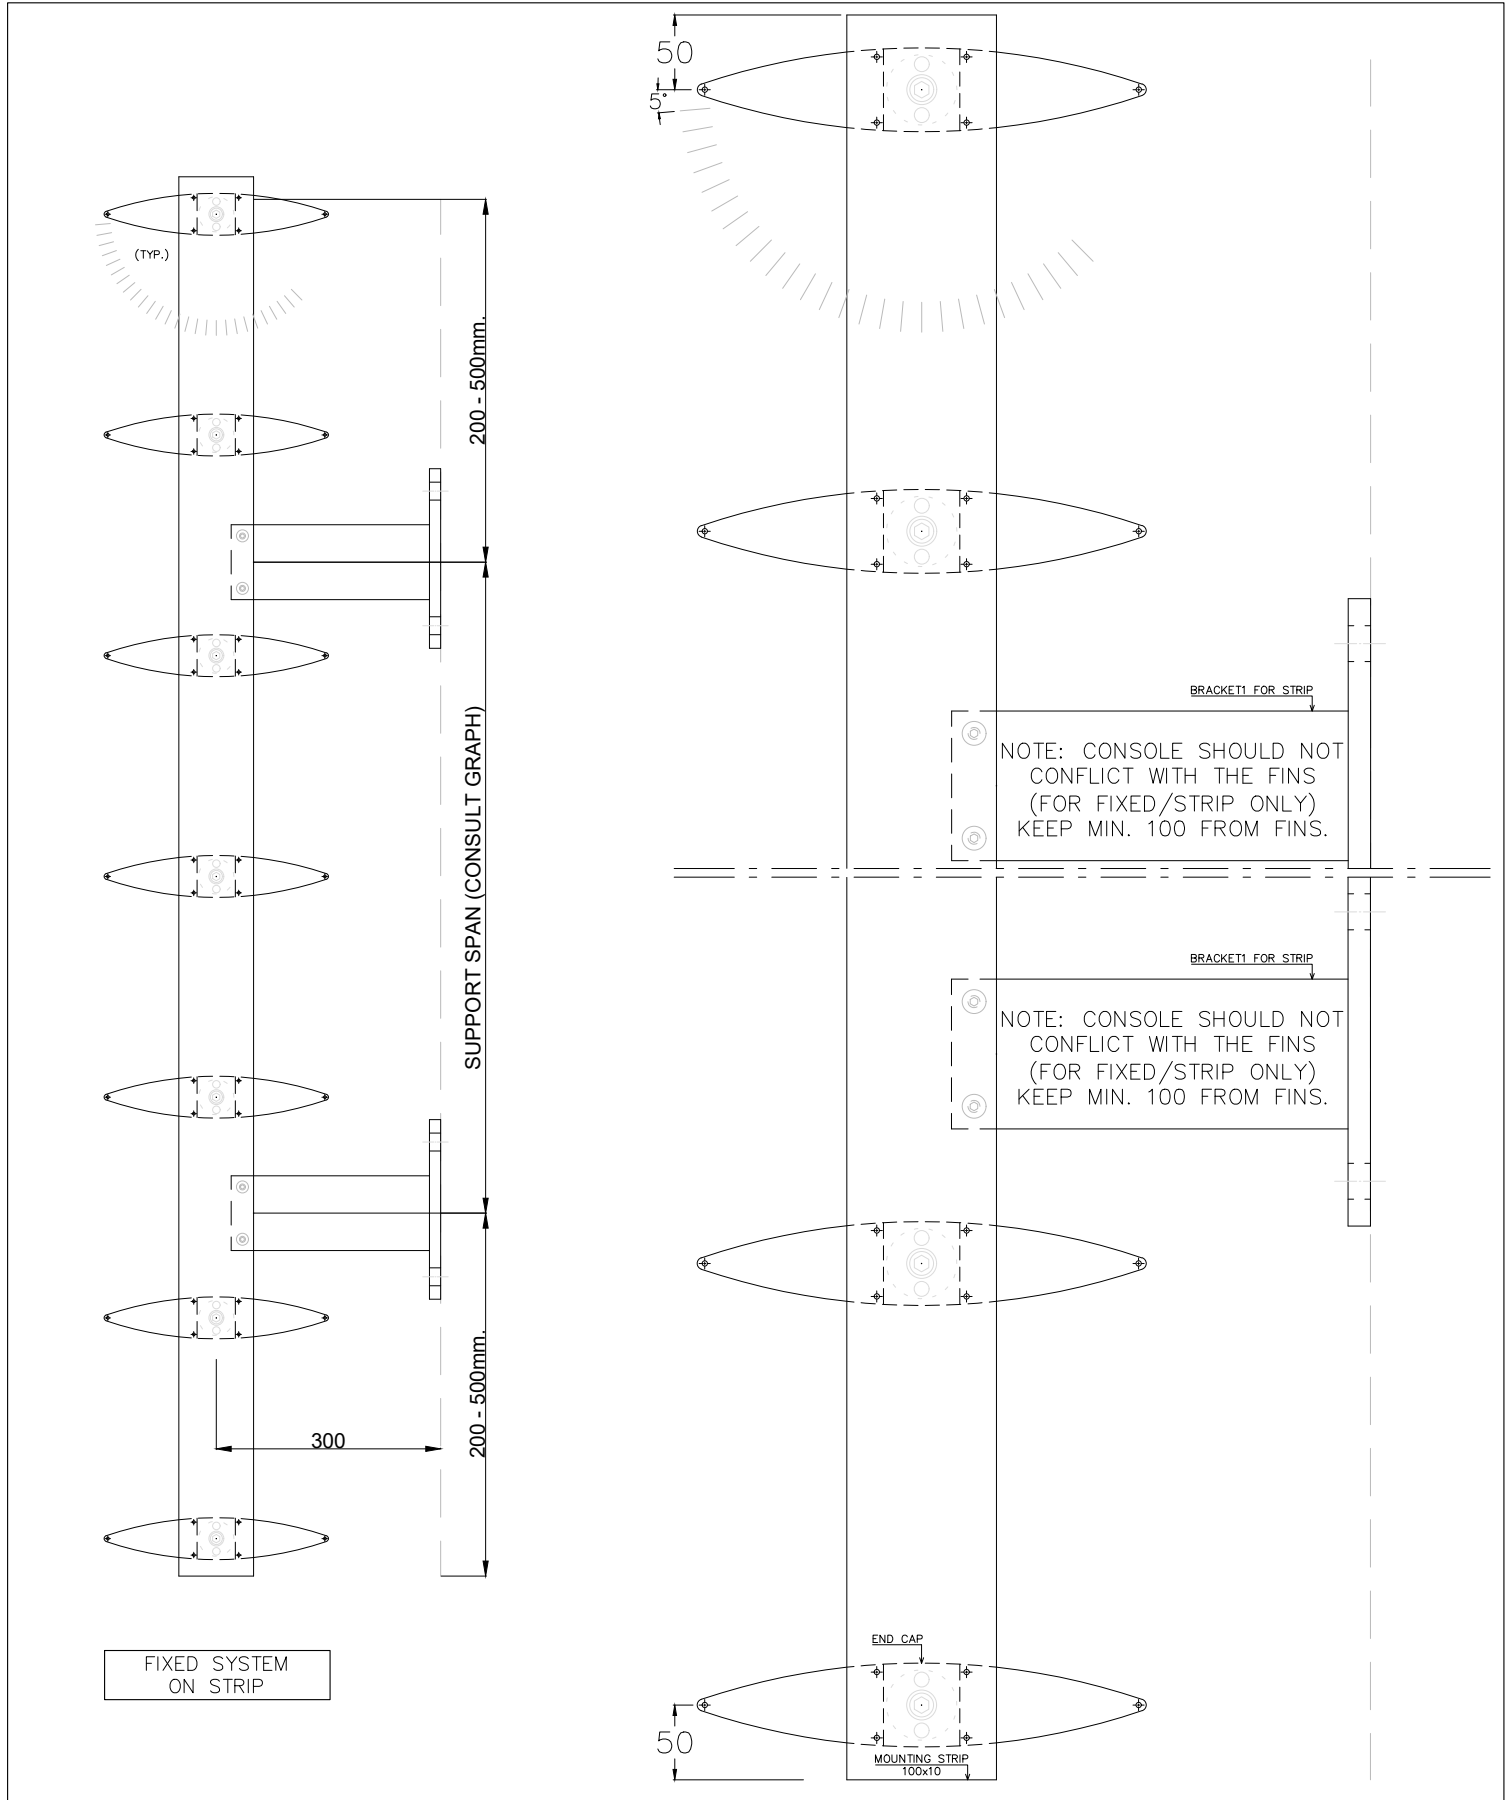


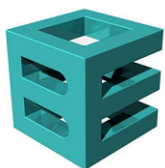

BuildingElegance


C	-	-	-
B	-	-	-
A	-	-	-
-	-	06-05-2022	
Rev.	Eng.	Date	Revision description

Am. projectie	Format: A4	Scale: 1 : 5	Customer: -	Description: F-S Elevation	
	Status: DEF		Project: -	Drawing number: 31 1605 0023	Revision: -

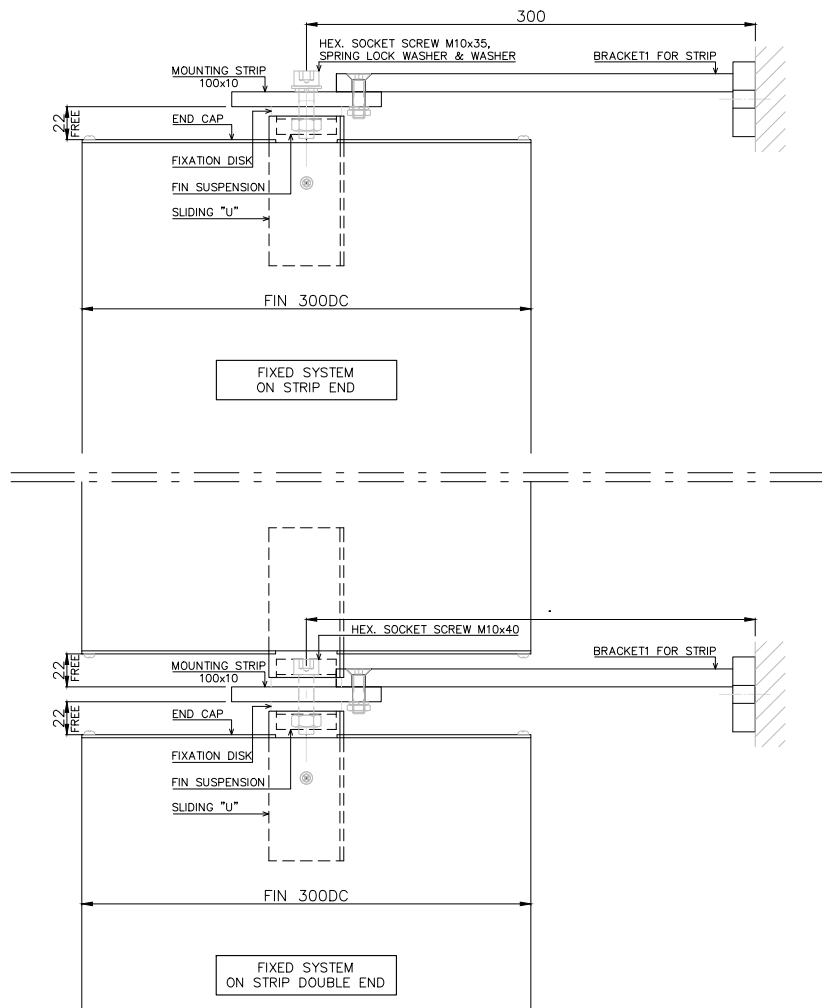

BuildingElegance

C	-	-	-
B	-	-	-
A	-	-	-
-	-	06-05-2022	
Rev.	Eng.	Date	Revision description

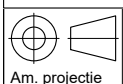

Format: **A4**

Scale: **1 : 5**

Customer:

-

Project:

-

Description:

F-S Plan

Drawing number:

31 1605 0024


Revision:

-


Dimension tolerances:
NEN-ISO-2768-1-m
Weldment tolerances:
DIN 8570B

DEF

ADJUSTABLE SYSTEM
ON STRIP

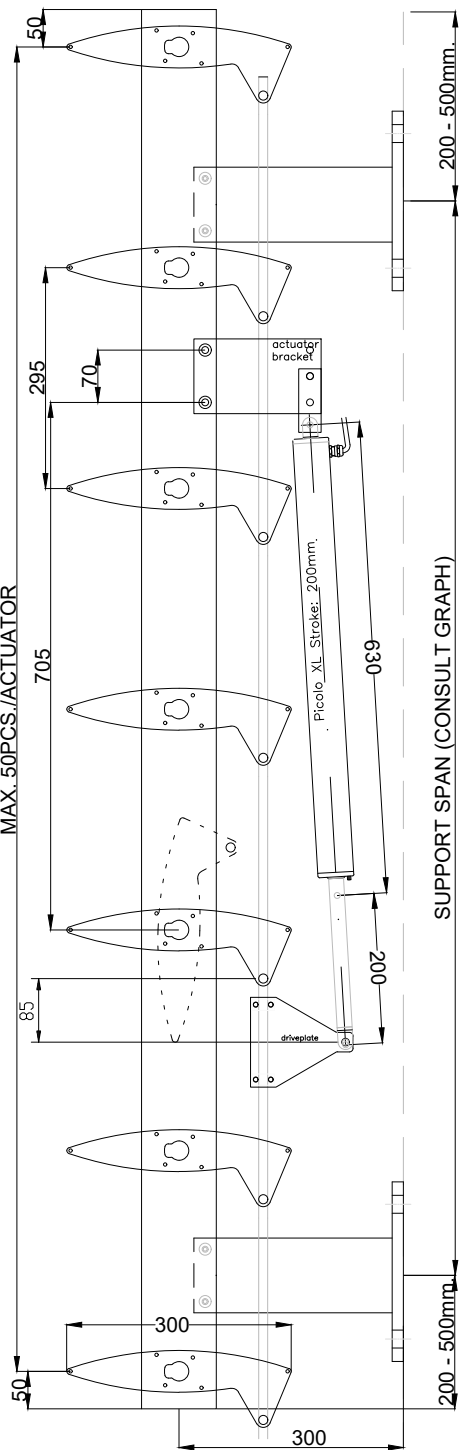


ADJUSTABLE SYSTEM
ON STRIP

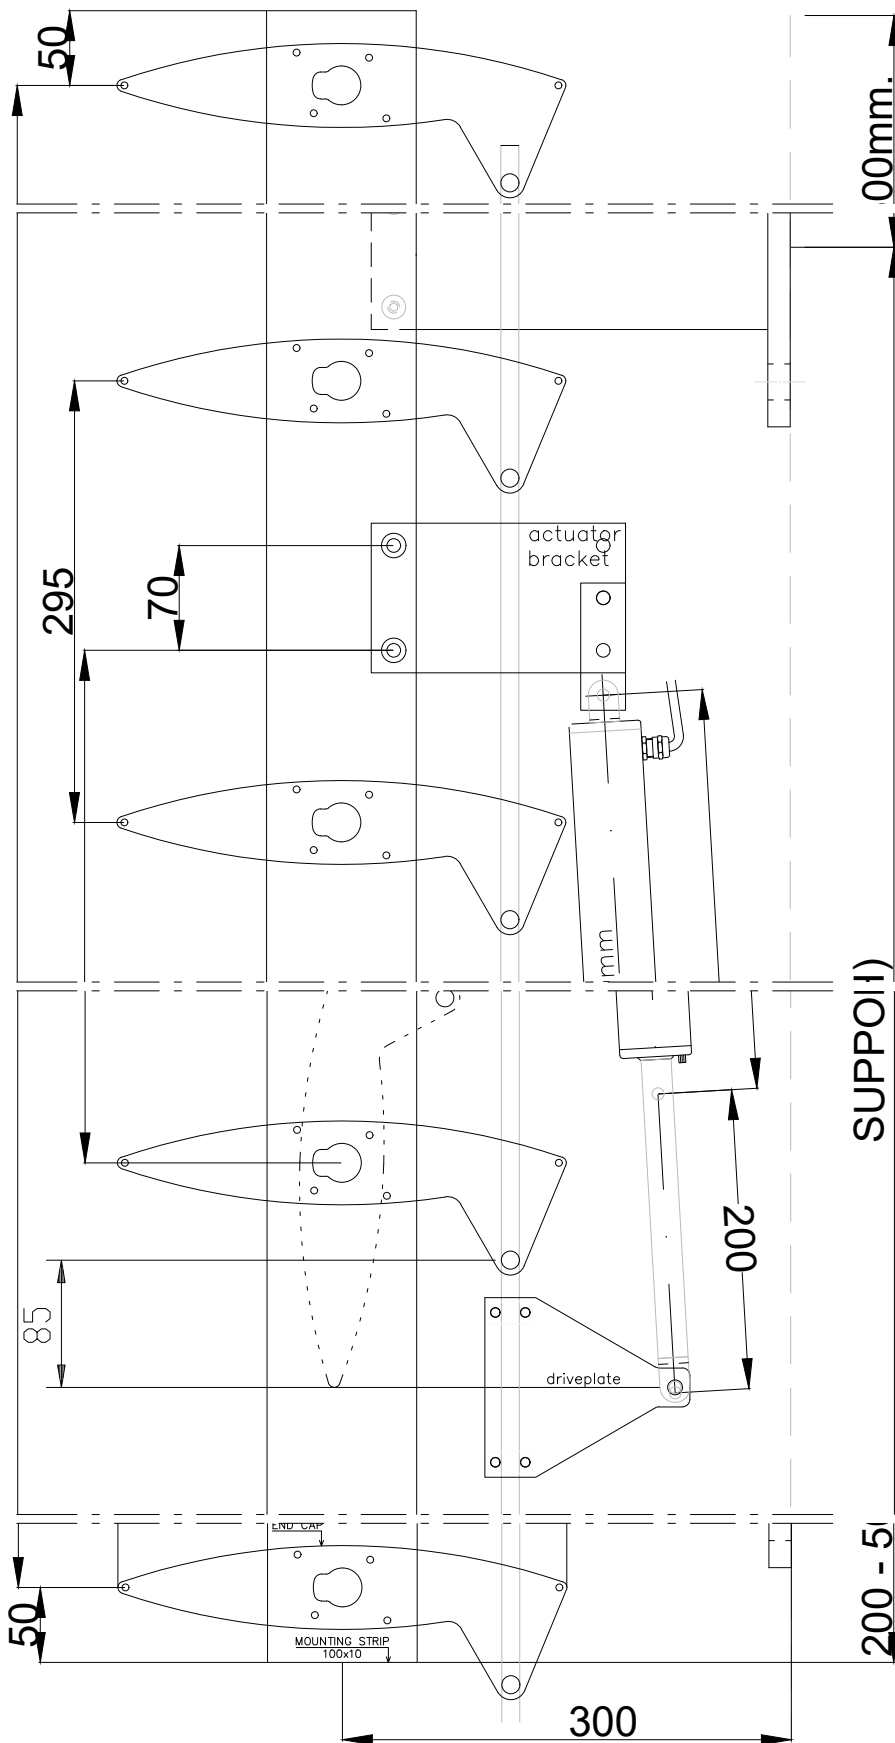

BuildingElegance

C	-	-	-
B	-	-	-
A	-	-	-
-	-	06-05-2022	
Rev.	Eng.	Date	Revision description

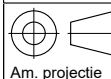

Format: **A4**

Scale: **1 : 5**

Customer:

-

Project:

-

Description:

A-S Elevation

Drawing number:



31 1605 0025

Revision:

-


Dimension tolerances:
NEN-ISO-2768-1-m
Weldment tolerances:
DIN 8570B

DEF

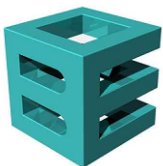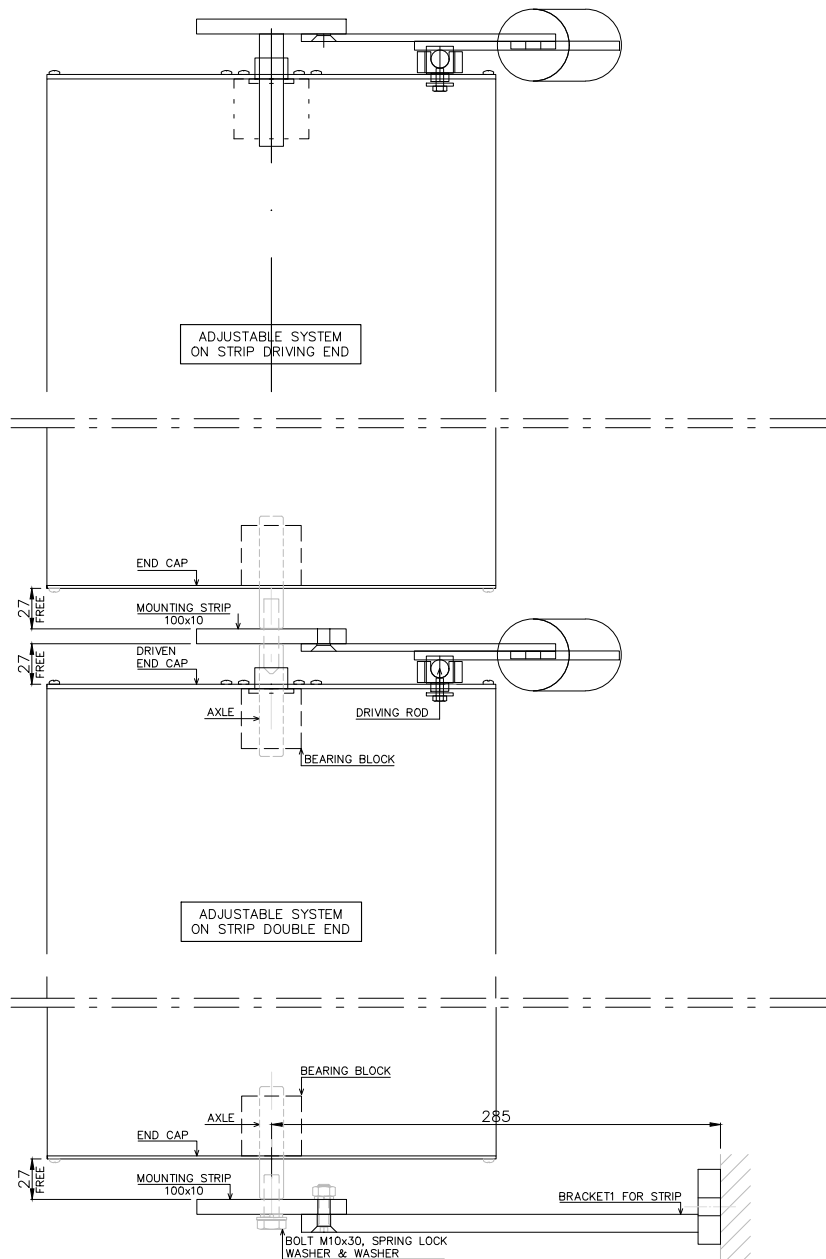

BuildingElegance

C	-	-	-
B	-	-	-
A	-	-	-
-	-	06-05-2022	
Rev.	Eng.	Date	Revision description

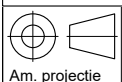

Format: **A4**

Scale: **1 : 5**

Customer:

-

Project:

-

Description:

A-S Plan

Drawing number:


31 1605 0026

Revision:


-

Dimension tolerances:
NEN-ISO-2768-1-m
Weldment tolerances:
DIN 8570B

DEF

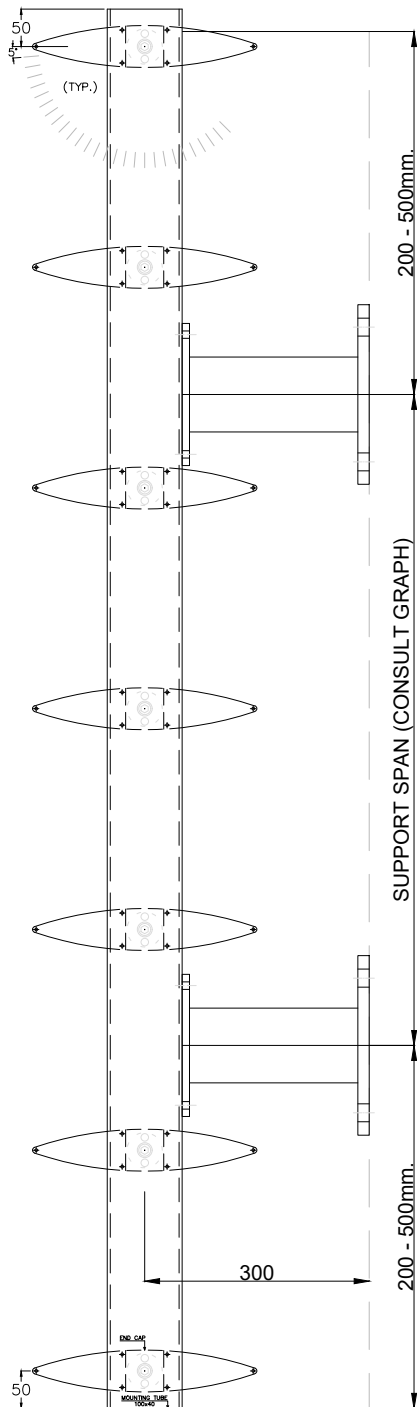


FIXED SYSTEM
ON TUBE

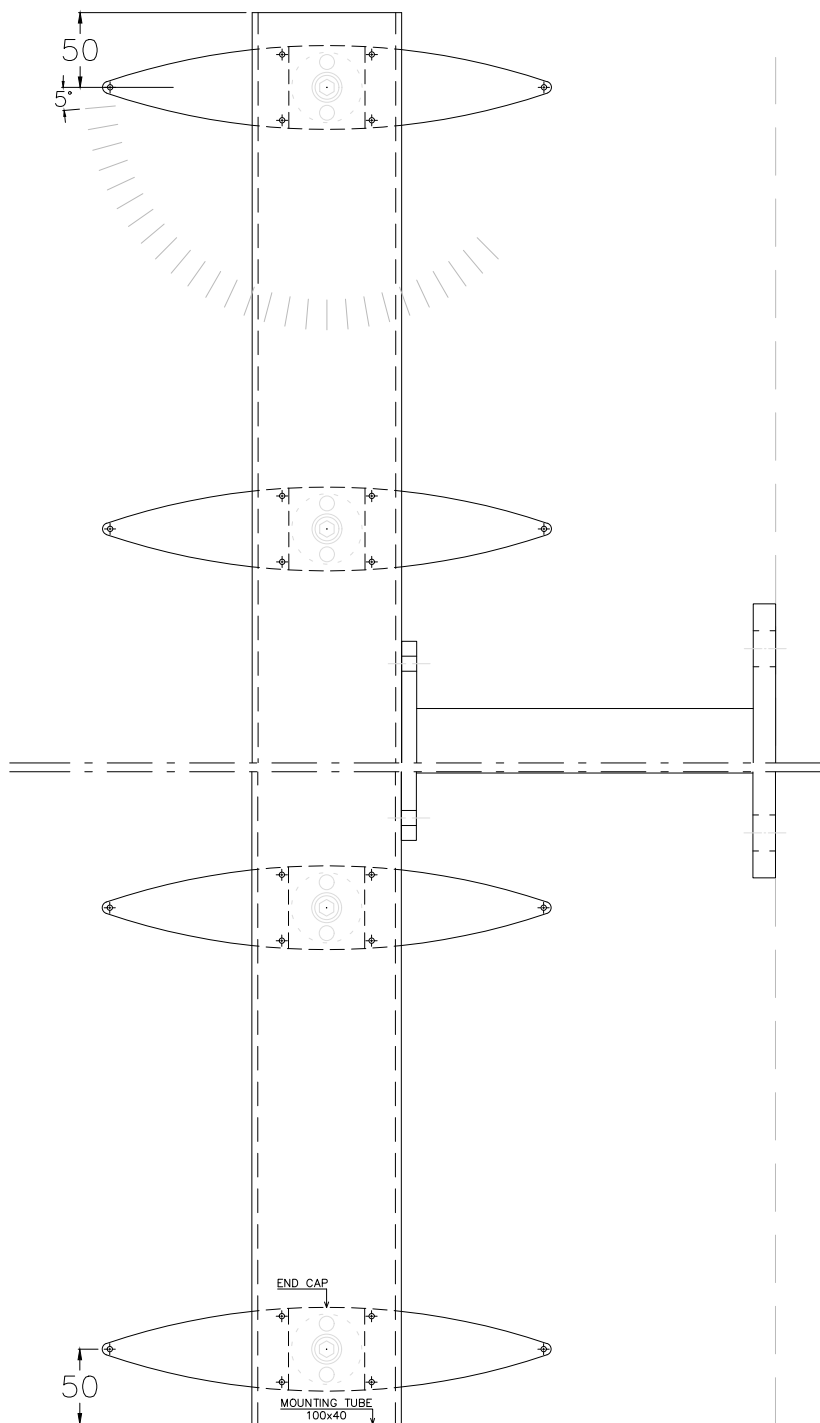

FIXED SYSTEM
ON TUBE



BuildingElegance

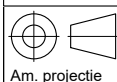

Am. projectie
NEN-ISO-2768-1-m
Weldment tolerances:
DIN 8570B

Format:
A4

Scale: **1 : 5**
Status:

DEF

Customer:

Project:

Description:

F-T Elevation



Drawing number:

31 1605 0027

Revision:


-

C	-	-	-
B	-	-	-
A	-	-	-
-	-	06-05-2022	
Rev.	Eng.	Date	Revision description

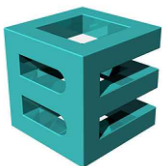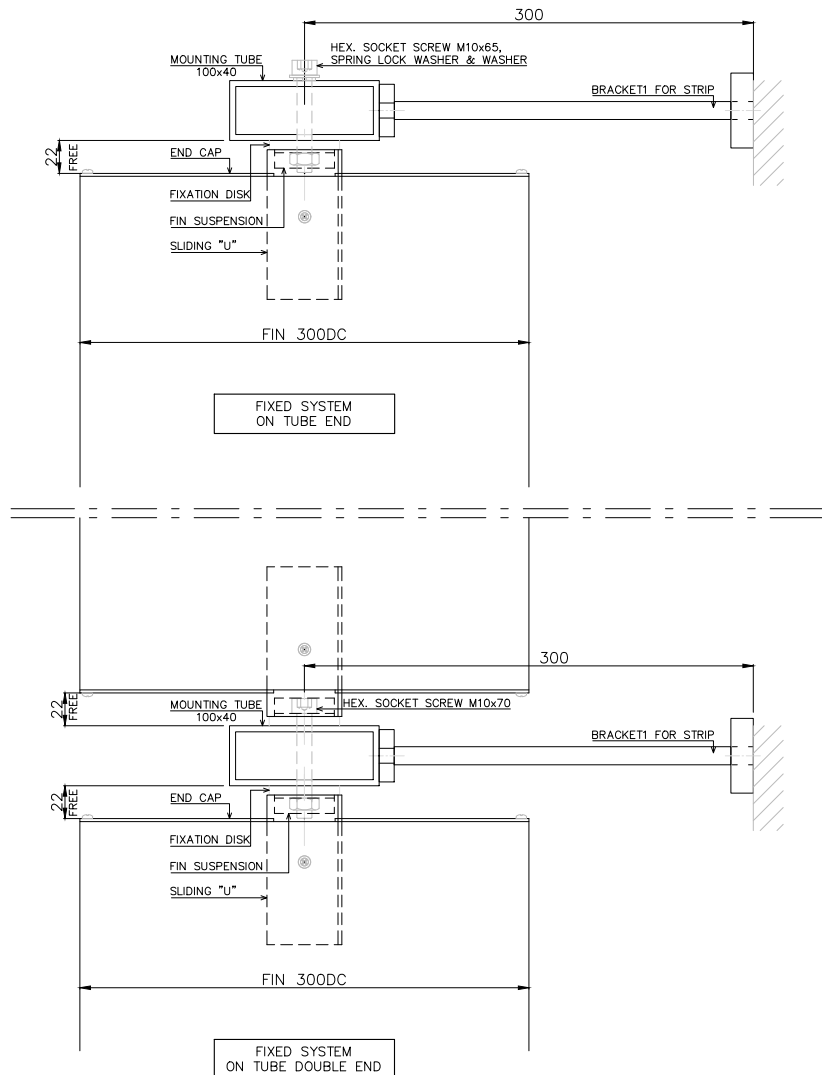

BuildingElegance

C	-	-	-
B	-	-	-
A	-	-	-
-	-	06-05-2022	
Rev.	Eng.	Date	Revision description

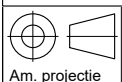

Format: **A4**

Scale: **1 : 5**

Customer:

-

Project:

-

Description:

F-T Plan

Drawing number:



31 1605 0028

Revision:

-

Dimension tolerances:
NEN-ISO-2768-1-m
Weldment tolerances:
DIN 8570B

DEF

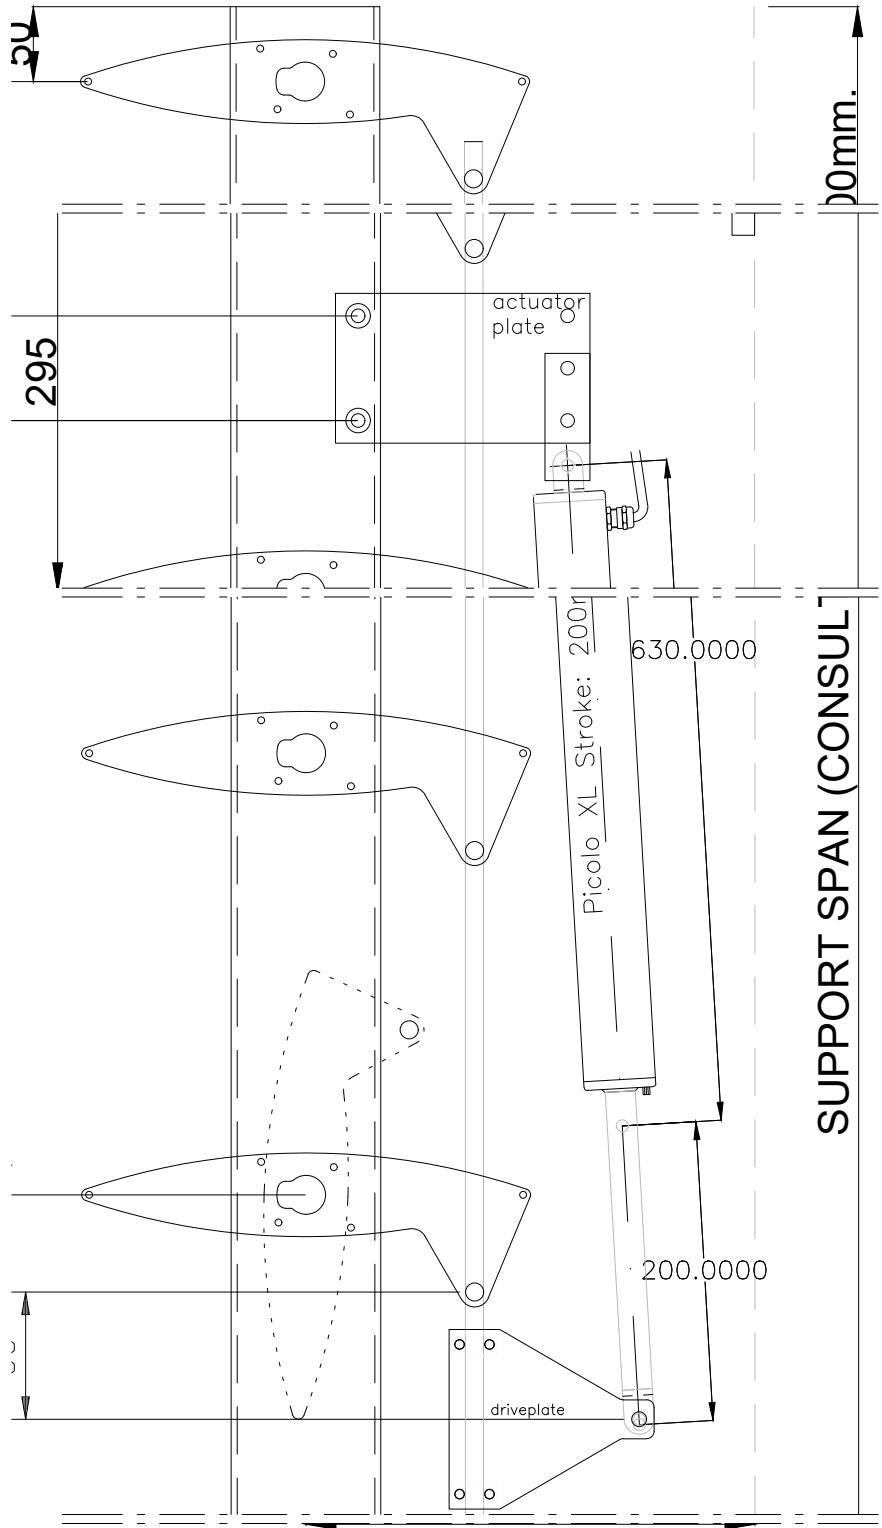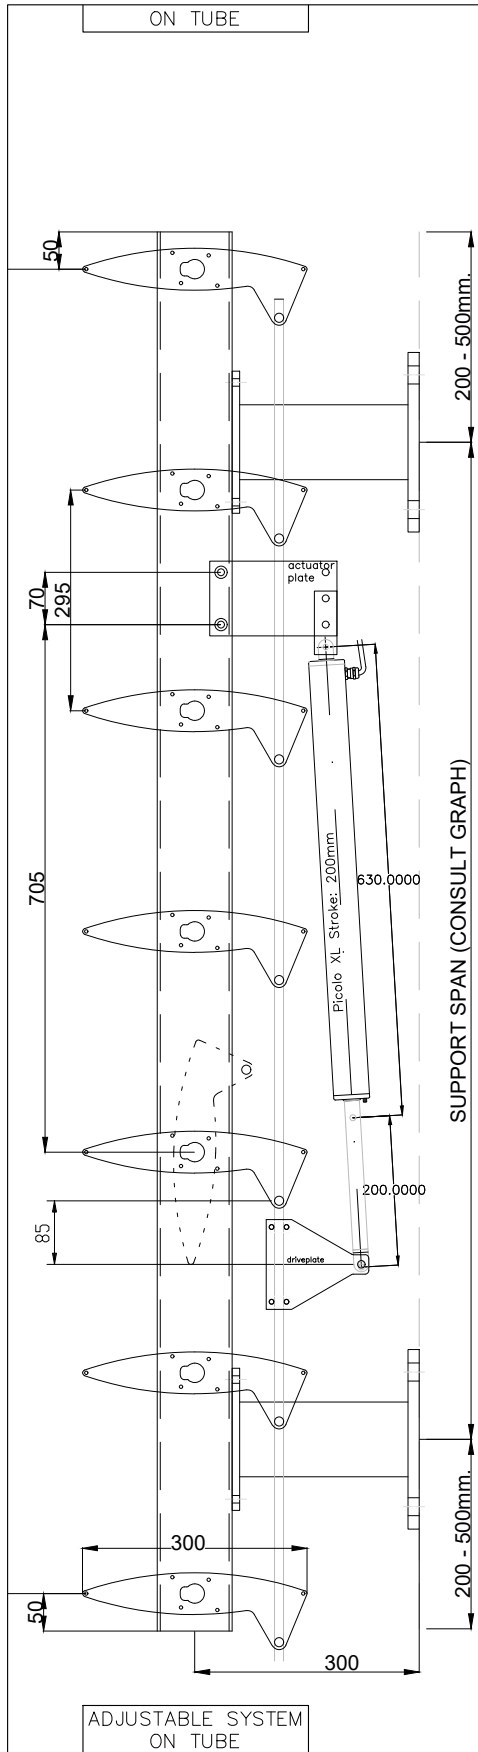


ADJUSTABLE SYSTEM
ON TUBE



BuildingElegance


C	-	-	-
B	-	-	-
A	-	-	-
-	-	06-05-2022	
Rev.	Eng.	Date	Revision description

 Am. projectie	Format: A4 Status:	Scale: 1 : 5 Status:	Customer: -	Description: A-T Elevation	
	Dimension tolerances: NEN-ISO-2768-1-m Weldment tolerances: DIN 8570B	DEF	Project: -	Drawing number: 31 1605 0029	Revision: -

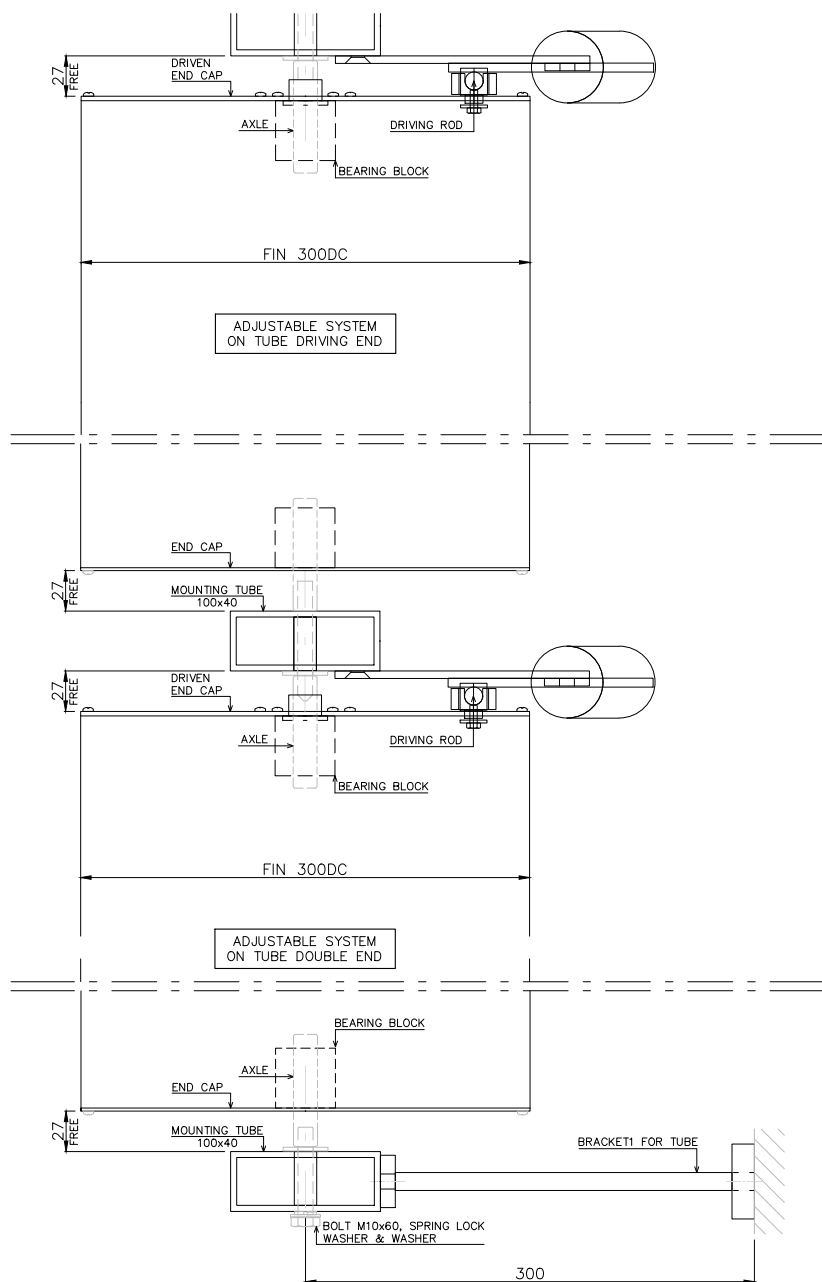

BuildingElegance

C	-	-	-
B	-	-	-
A	-	-	-
-	-	06-05-2022	
Rev.	Eng.	Date	Revision description

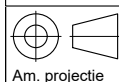

Am. projectie
Dimension tolerances:
NEN-ISO-2768-1-m
Weldment tolerances:
DIN 8570B

Format:
A4

Scale: **1 : 5**

Status:

DEF

Customer:

-

Project:

-

Description:


A-T Plan

Drawing number:

31 1605 0030


Revision:

-

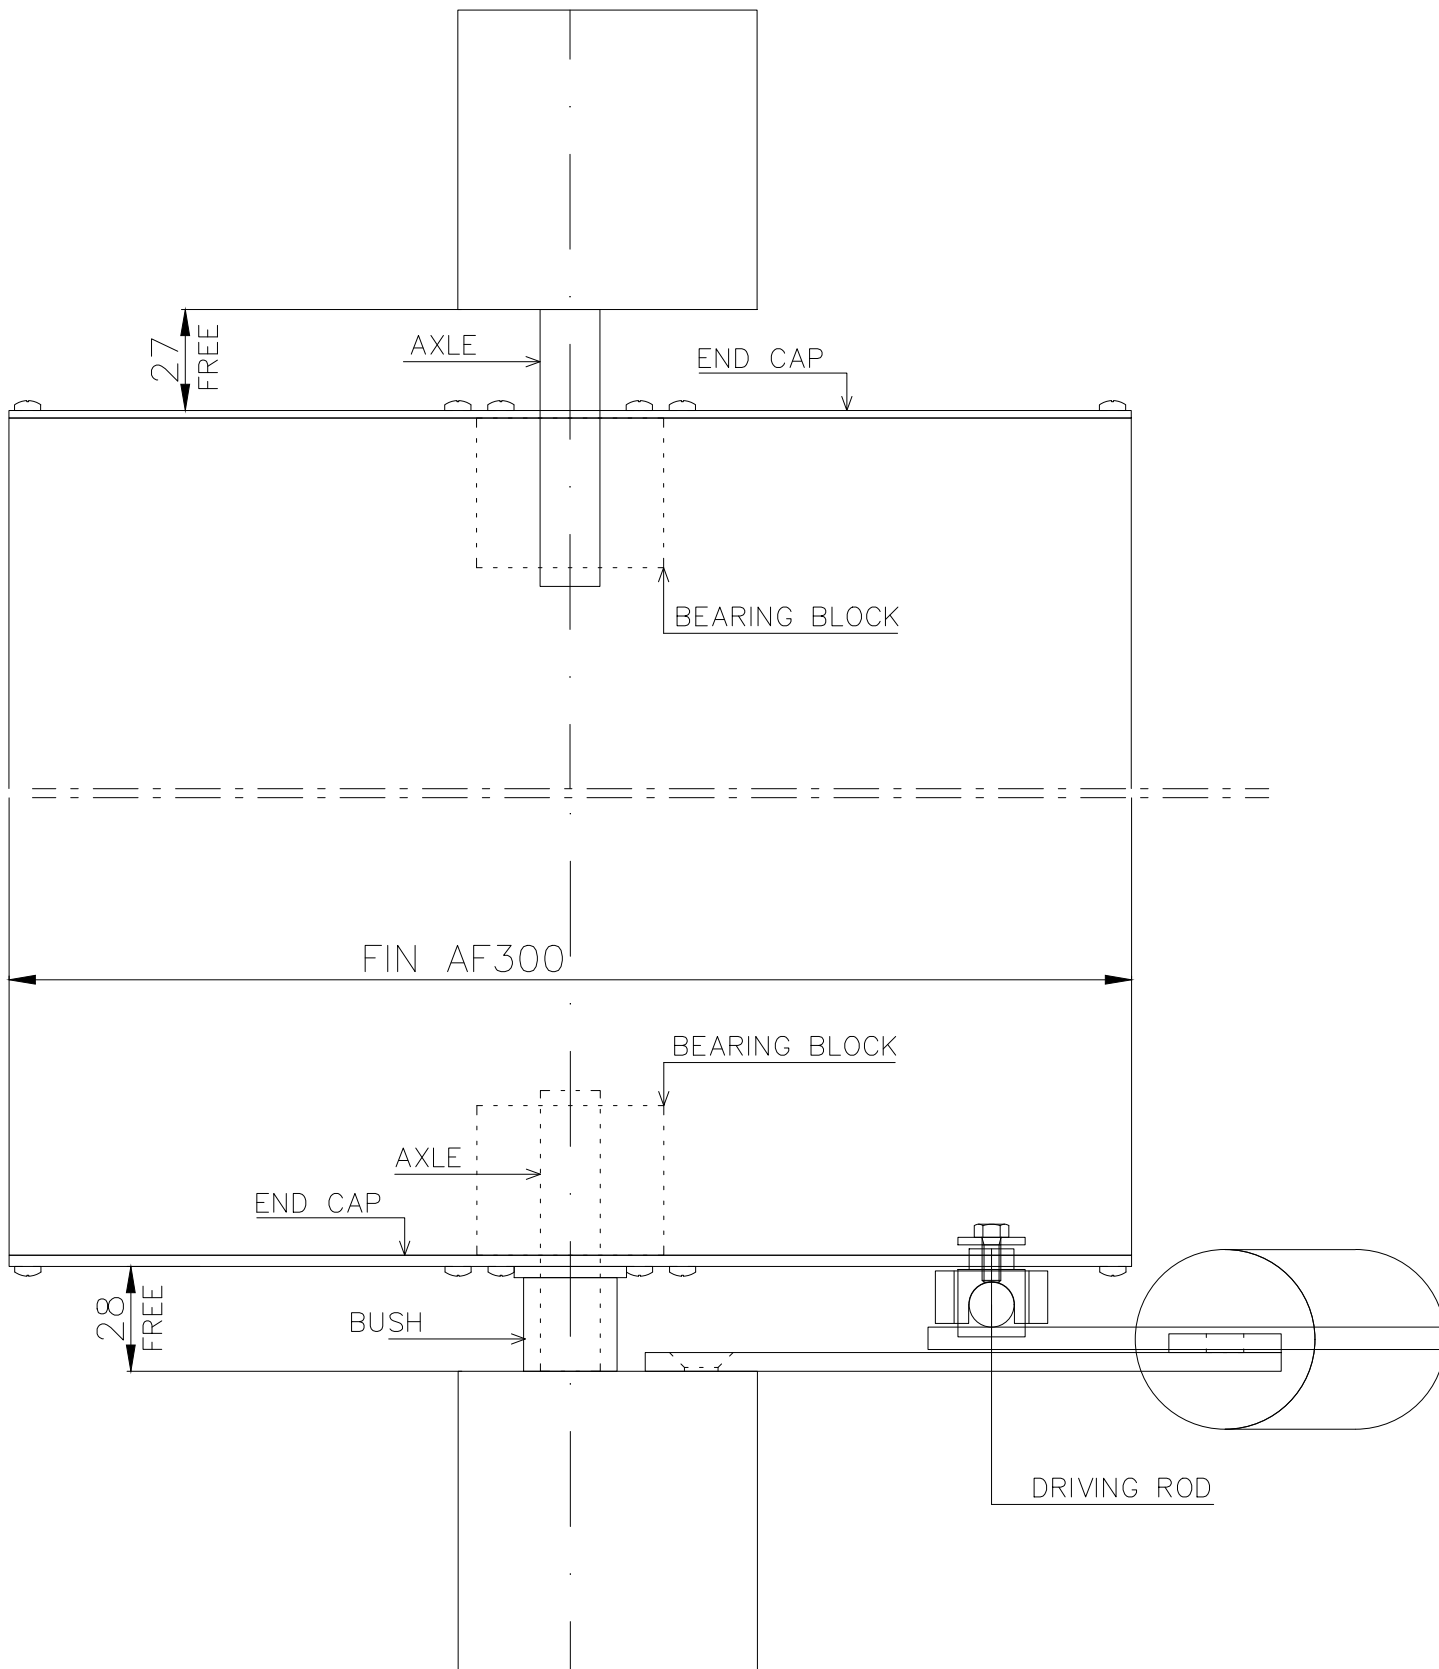

BuildingElegance

C	-	-	-
B	-	-	-
A	-	-	-
-	-	06-05-2022	
Rev.	Eng.	Date	Revision description

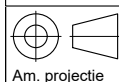

Am. projectie
 Dimension tolerances:
 NEN-ISO-2768-1-m
 Weldment tolerances:
 DIN 8570B

Format:
A4

Scale: **1 : 2**

Status:

DEF

Customer:

-

Project:

-

Description:


300DC Vertical

Drawing number:

31 1605 0031


Revision:

-

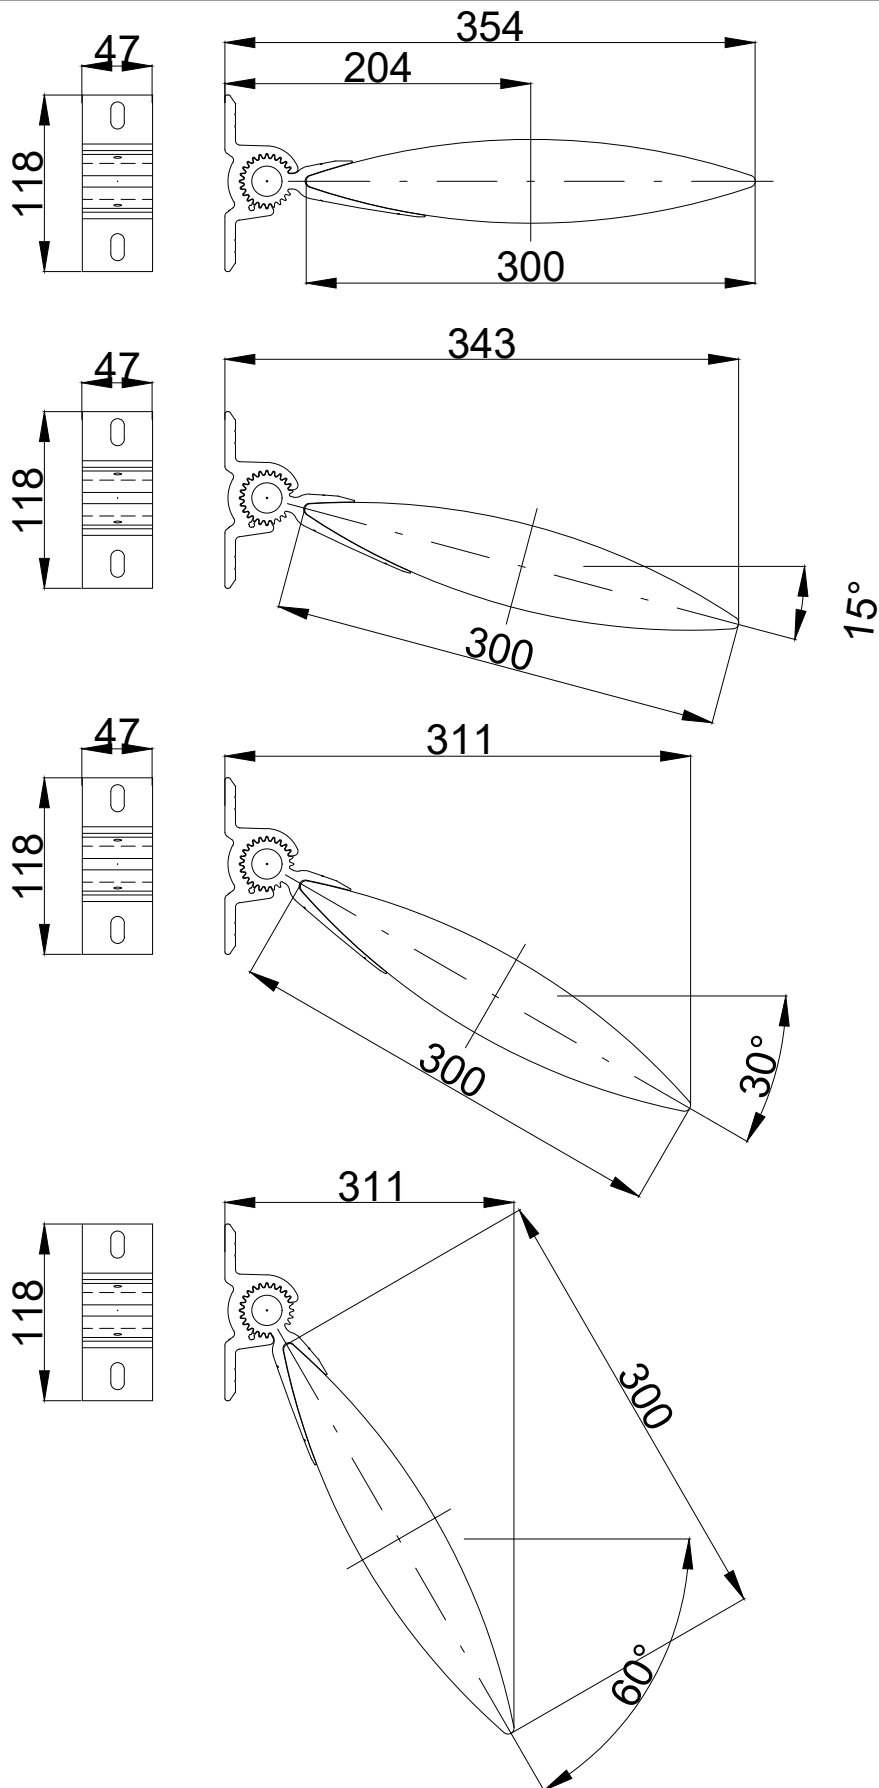

BuildingElegance

C	-	-	-
B	-	-	-
A	-	-	-
-	-	06-05-2022	
Rev.	Eng.	Date	Revision description

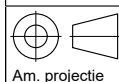

Am. projectie
Dimension tolerances:
NEN-ISO-2768-1-m
Weldment tolerances:
DIN 8570B

Format:
A4

Scale: **1 : 5**

Status:

DEF

Customer:

-

Project:

-

Description:

300DC Brackets


Drawing number:

31 1605 0032

Revision:

-

Fittingplan RI-2

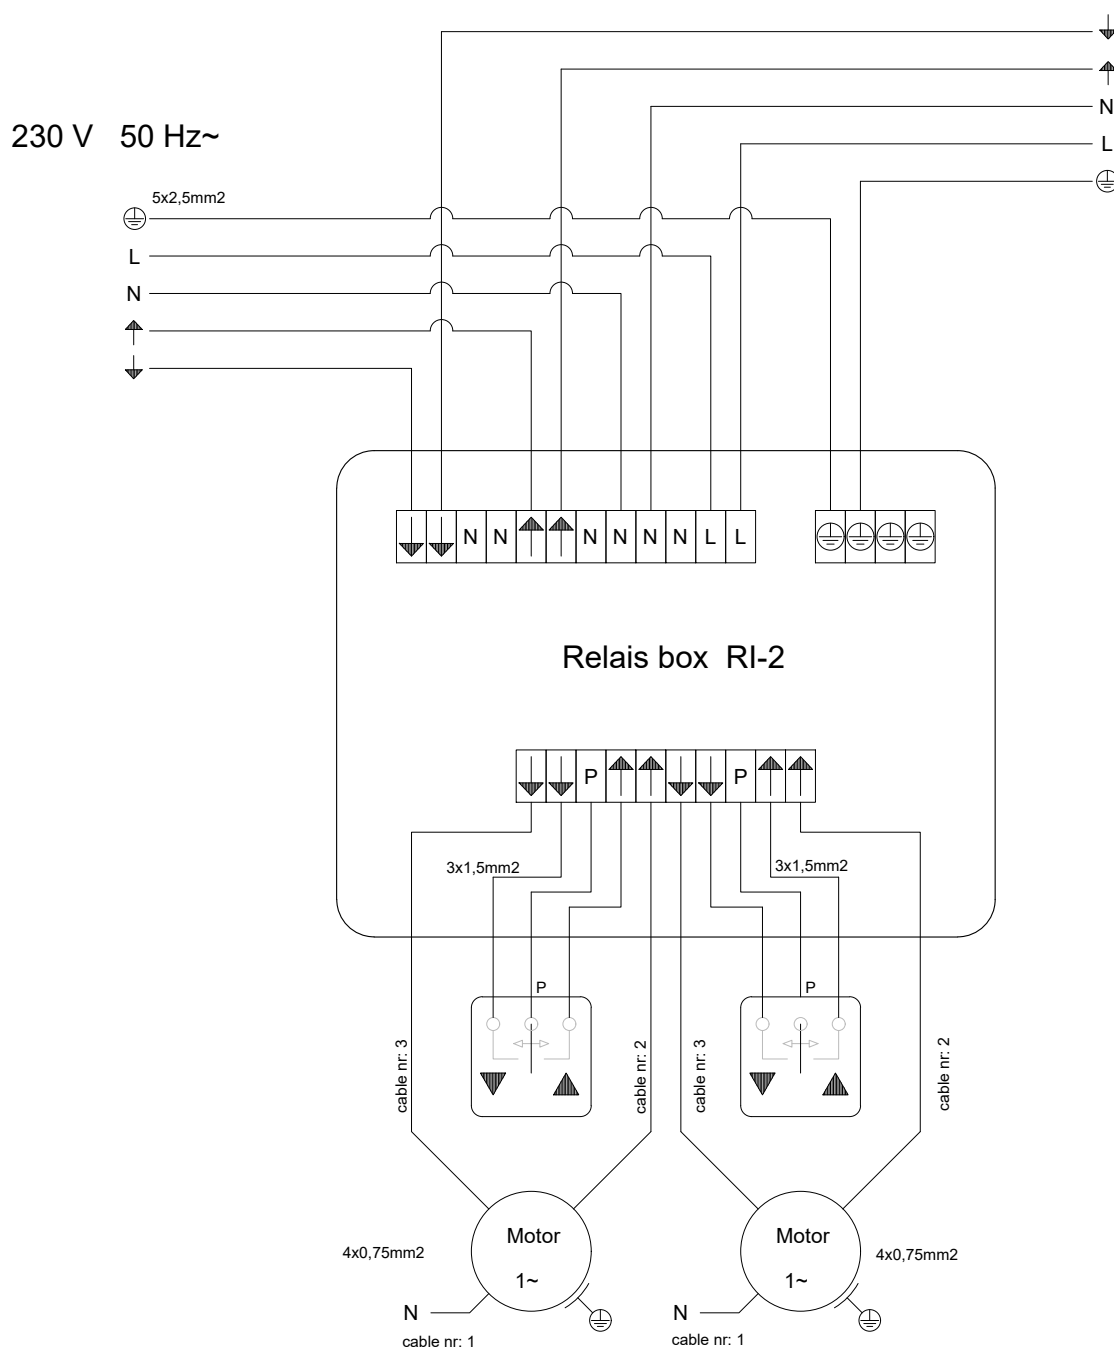

BuildingElegance

C	-	-	-
B	-	-	-
A	-	-	-
-	-	06-05-2022	
Rev.	Eng.	Date	Revision description

 Am. projectie	Format: A4	Scale: 1 : 5	Customer: -	Description: Fittingplan	
	Dimension tolerances: NEN-ISO-2768-1-m Weldment tolerances: DIN 8570B	Status: DEF	Project: -	Drawing number: 31 1605 0033	Revision: -