



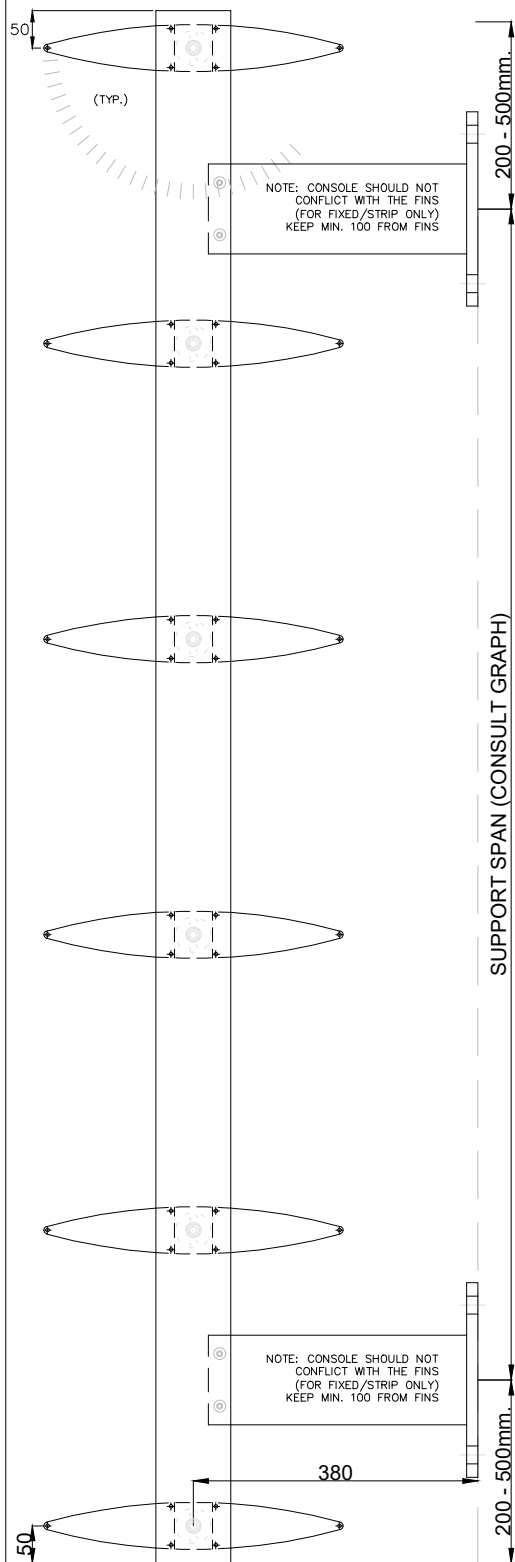



FIXED SYSTEM
ON STRIP

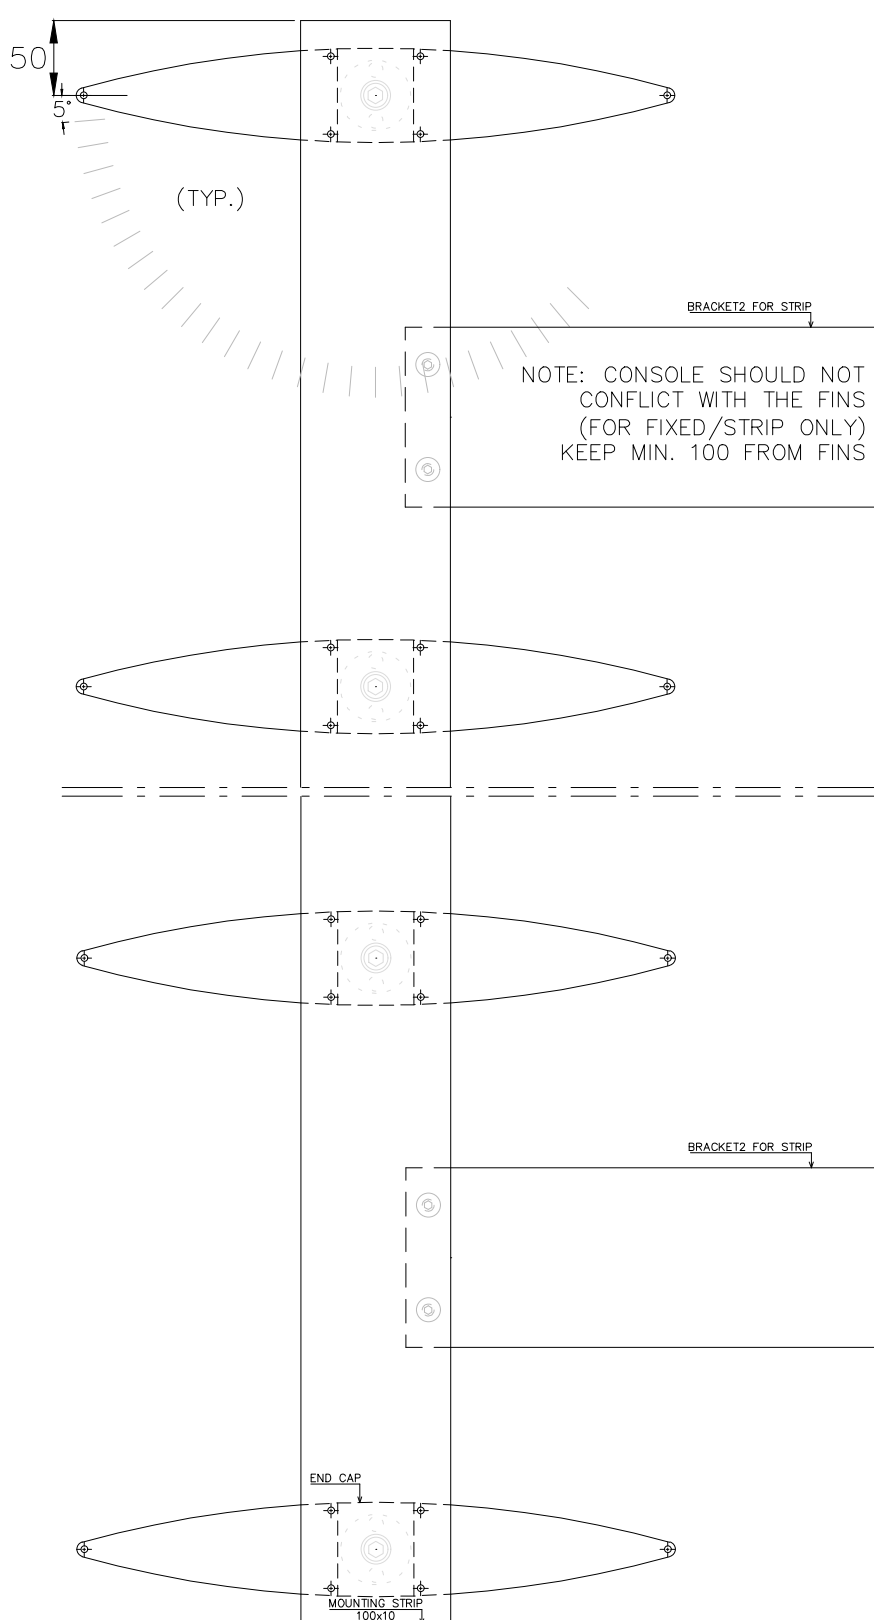

BuildingElegance


C	-	-	-
B	-	-	-
A	-	-	-
-	-	06-05-2022	
Rev.	Eng.	Date	Revision description

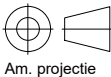 Am. projectie	Format: A4 Scale: 1 : 5 Status:	Customer: - Project: -	Description: F-S Elevation Drawing number: 31 1605 0047	Revision: -
---	---	---------------------------------	--	----------------

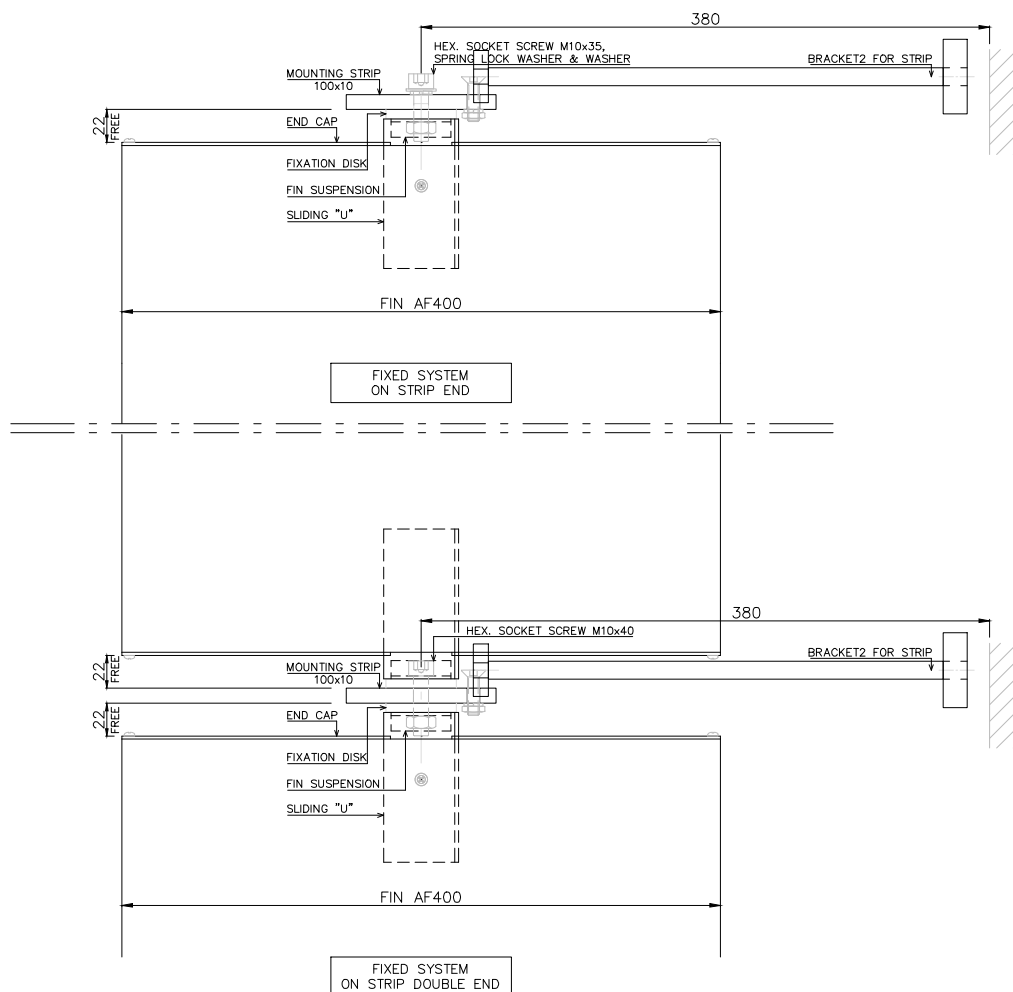

BuildingElegance

C	-	-	-
B	-	-	-
A	-	-	-
-	-	06-05-2022	
Rev.	Eng.	Date	Revision description

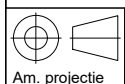

Format: **A4**

Scale: **1 : 5**

Customer:

-

Project:

-

Description:

F-S Plan

Drawing number:




31 1605 0048

Revision:


-

Dimension tolerances:
NEN-ISO-2768-1-m
Weldment tolerances:
DIN 8570B

DEF

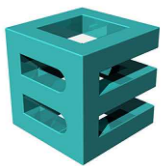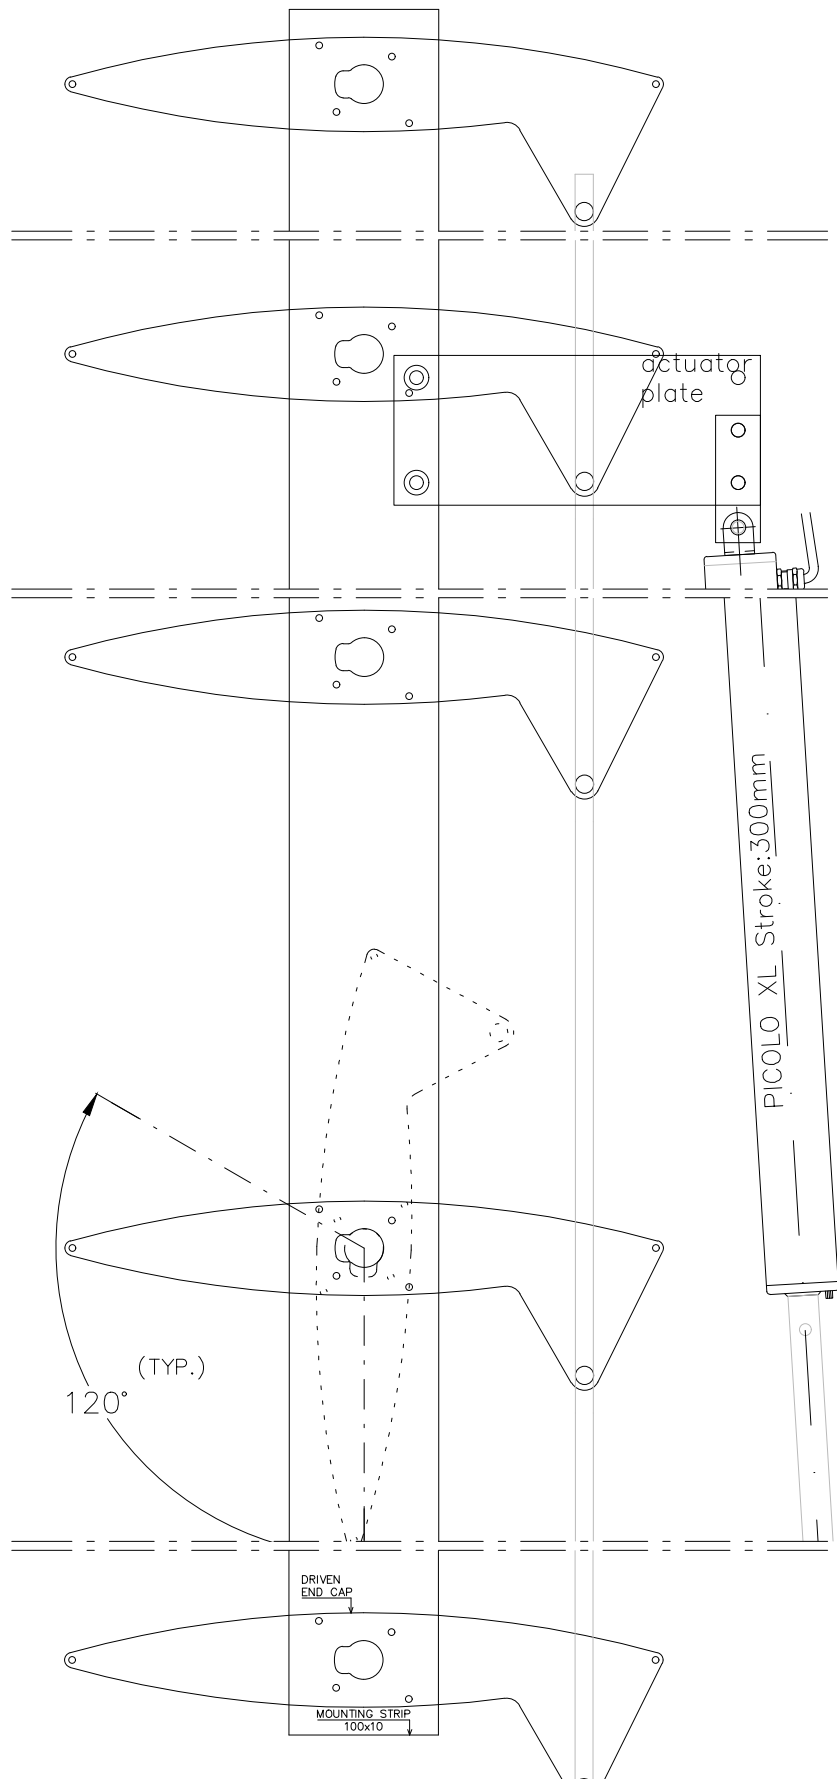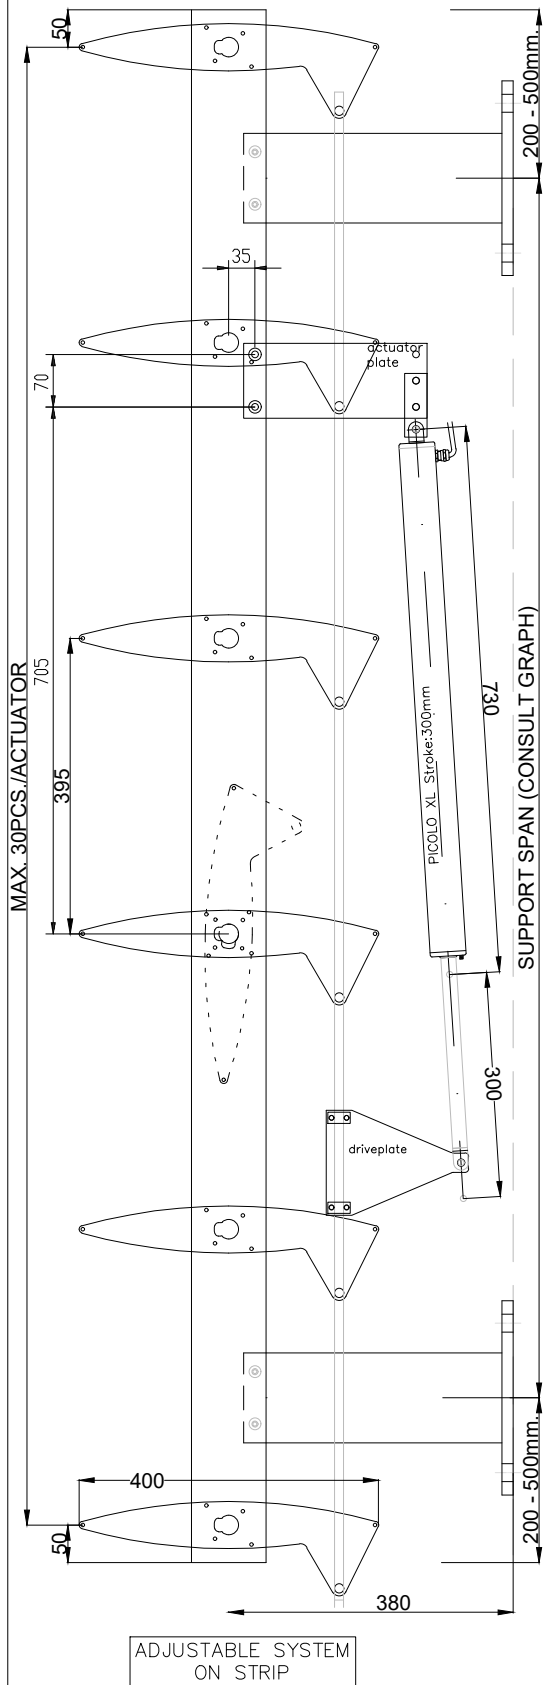

BuildingElegance

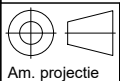

Format: **A4**

Scale: **1 : 5**

Status:

Dimension tolerances:
NEN-ISO-2768-1-m
Weldment tolerances:
DIN 8570B

DEF

Customer:

-

Project:

-

Description:

A-S Elevation


Drawing number:

31 1605 0049

Revision:


-

C	-	-	-
B	-	-	-
A	-	-	-
-	-	06-05-2022	
Rev.	Eng.	Date	Revision description

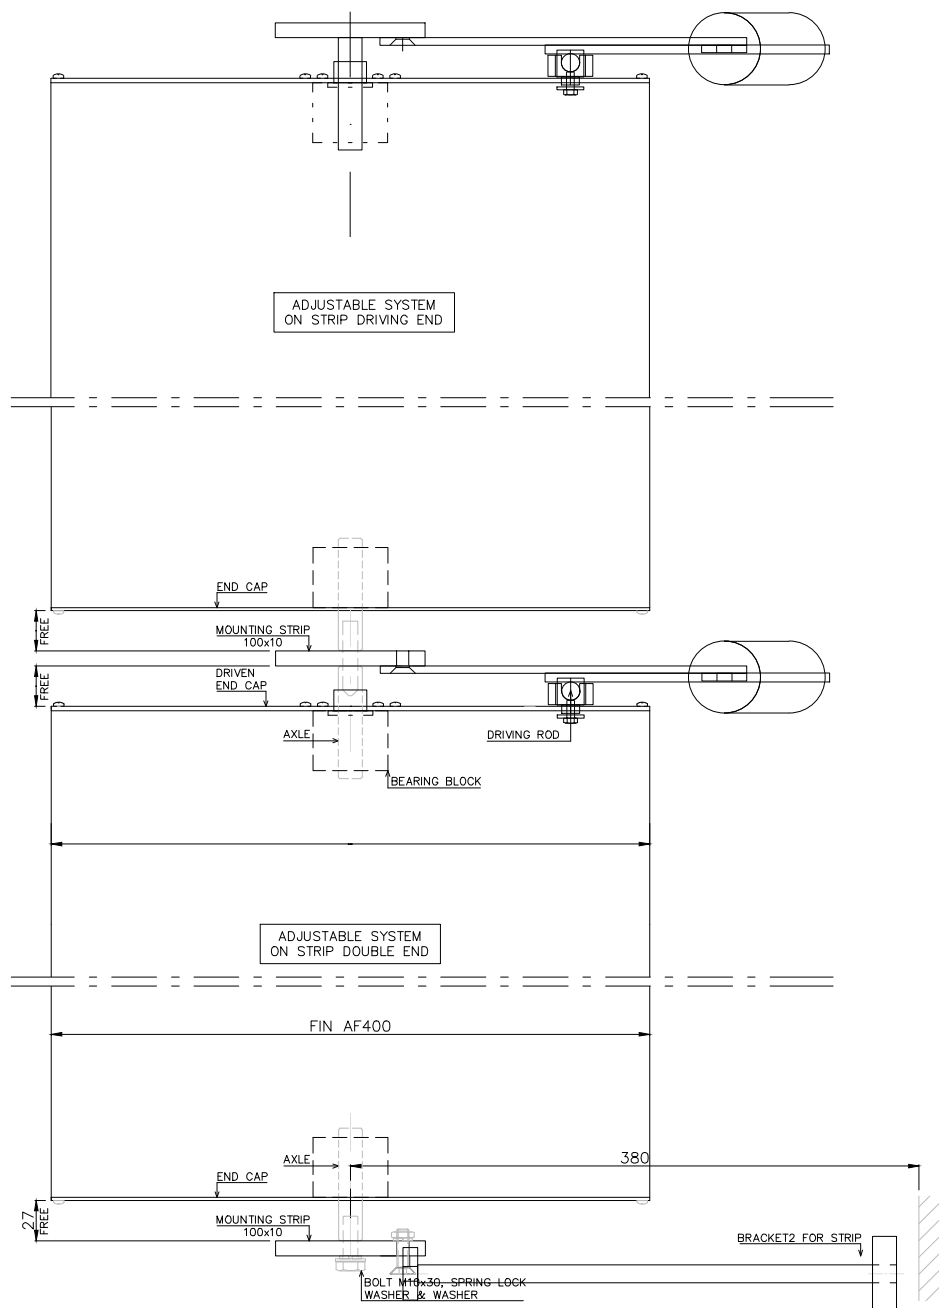

BuildingElegance

C	-	-	-
B	-	-	-
A	-	-	-
-	-	06-05-2022	
Rev.	Eng.	Date	Revision description

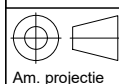

Format: **A4**

Scale: **1 : 5**

Customer:

-

Project:

-

Description:

A-S Plan

Drawing number:



31 1605 0050

Revision:


-

Dimension tolerances:
NEN-ISO-2768-1-m
Weldment tolerances:
DIN 8570B


DEF

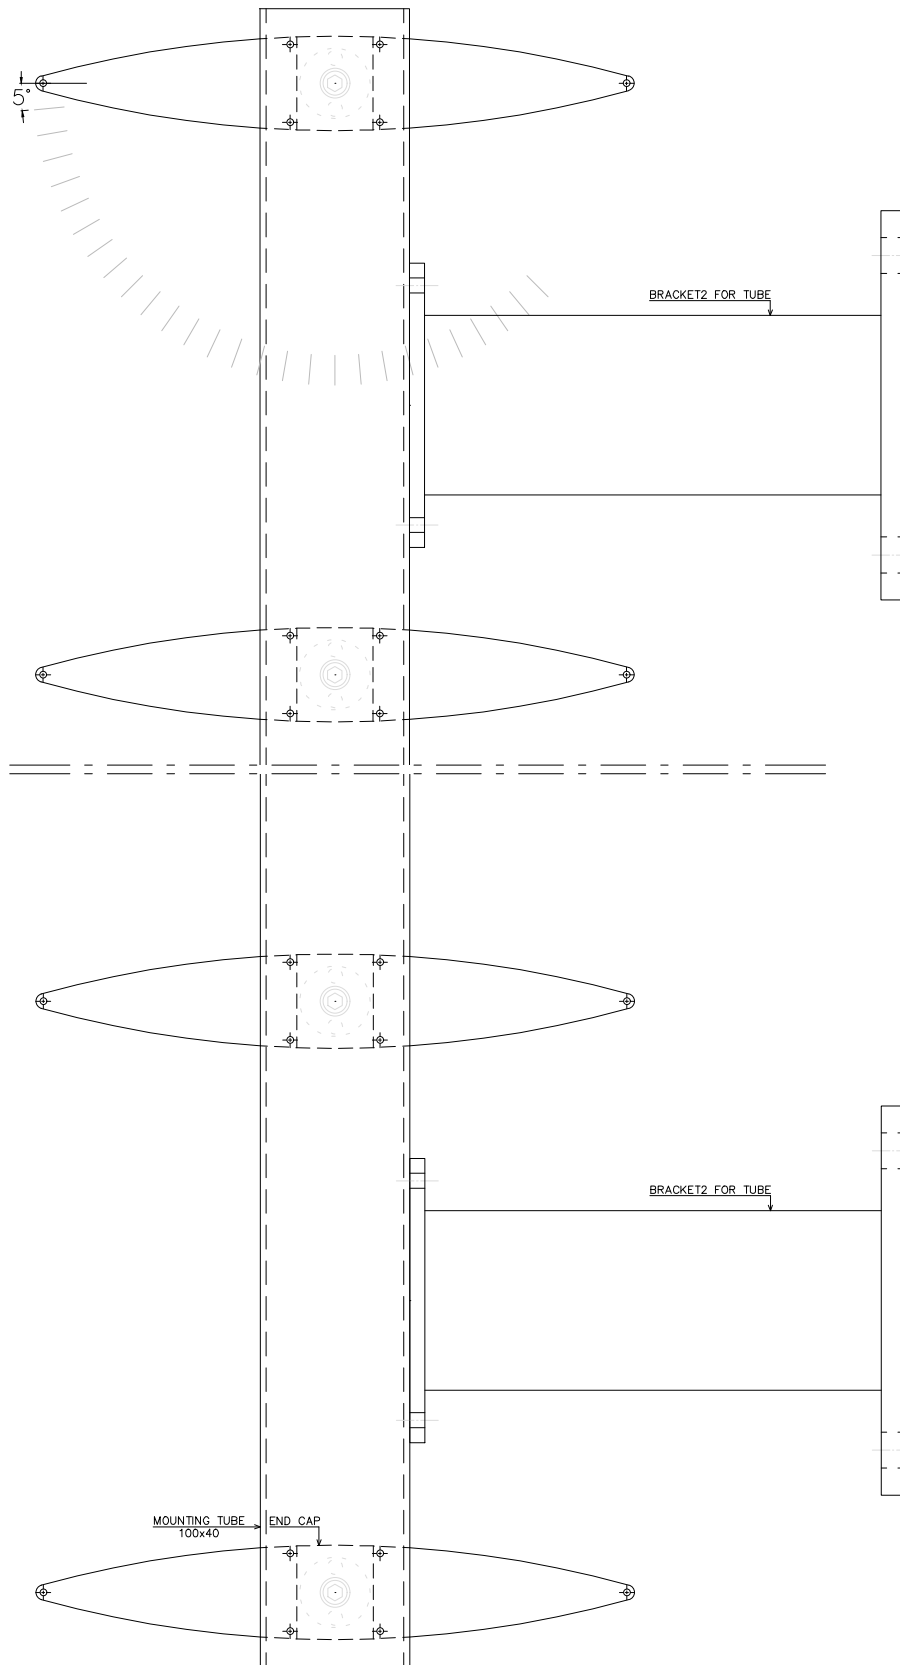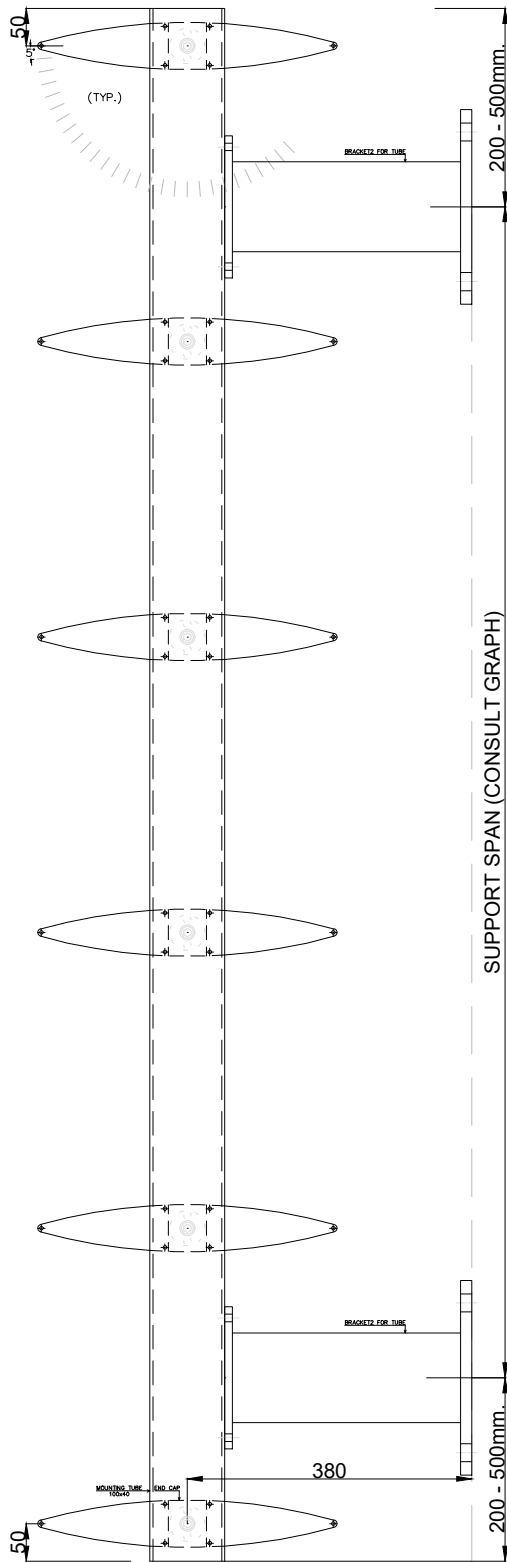

FIXED SYSTEM
ON TUBE

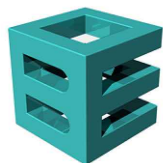

BuildingElegance

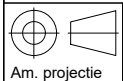

Format:
A4

Scale: **1 : 5**
Status:

Customer:

-

Project:

-

Description:

F-T Elevation

Drawing number:

31 1605 0051

Date

06-05-2022



Revision description

Revision:


-

Dimension tolerances:
NEN-ISO-2768-1-m
Weldment tolerances:
DIN 8570B

DEF

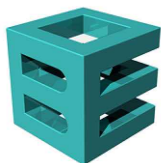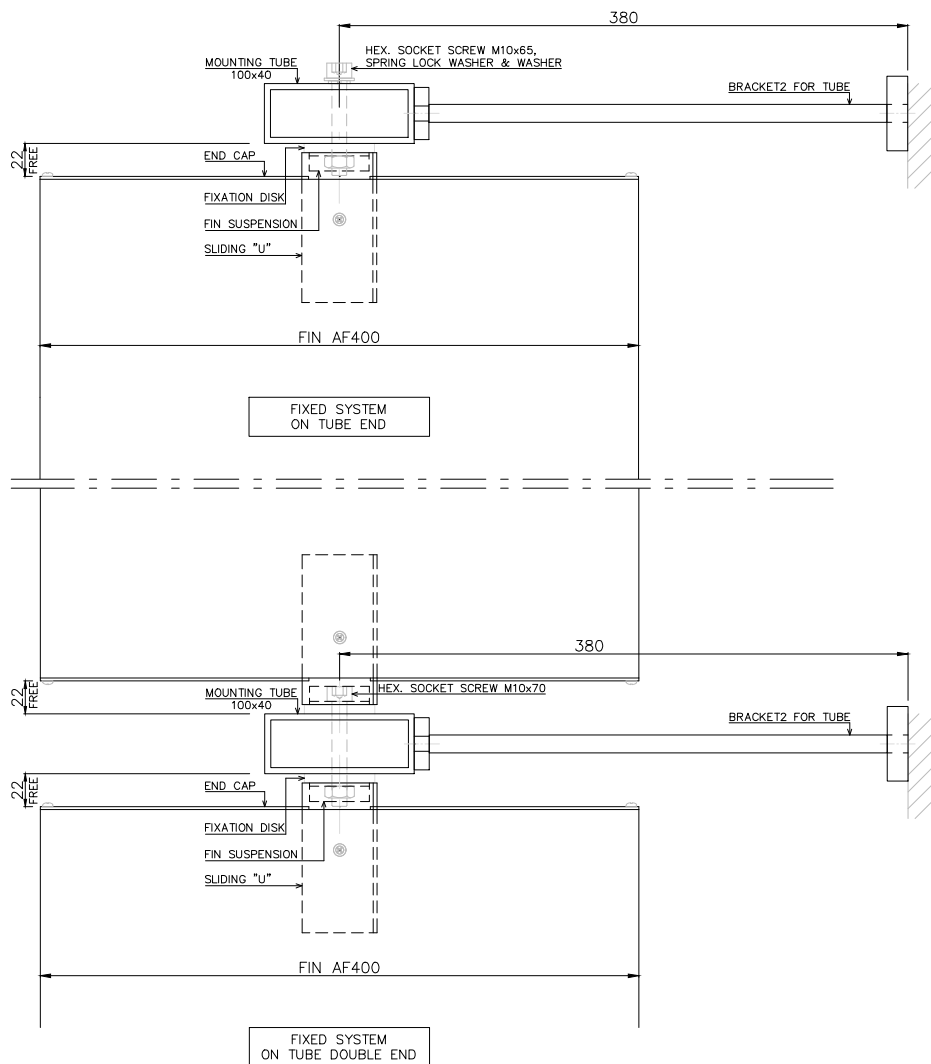

BuildingElegance

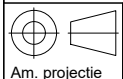

Format: **A4**

Scale: **1 : 5**

Status:

Customer:

-

Project:

-

Description:

F-T Plan

Drawing number:




31 1605 0052

Revision:


-

Dimension tolerances:
NEN-ISO-2768-1-m
Weldment tolerances:
DIN 8570B

DEF

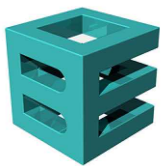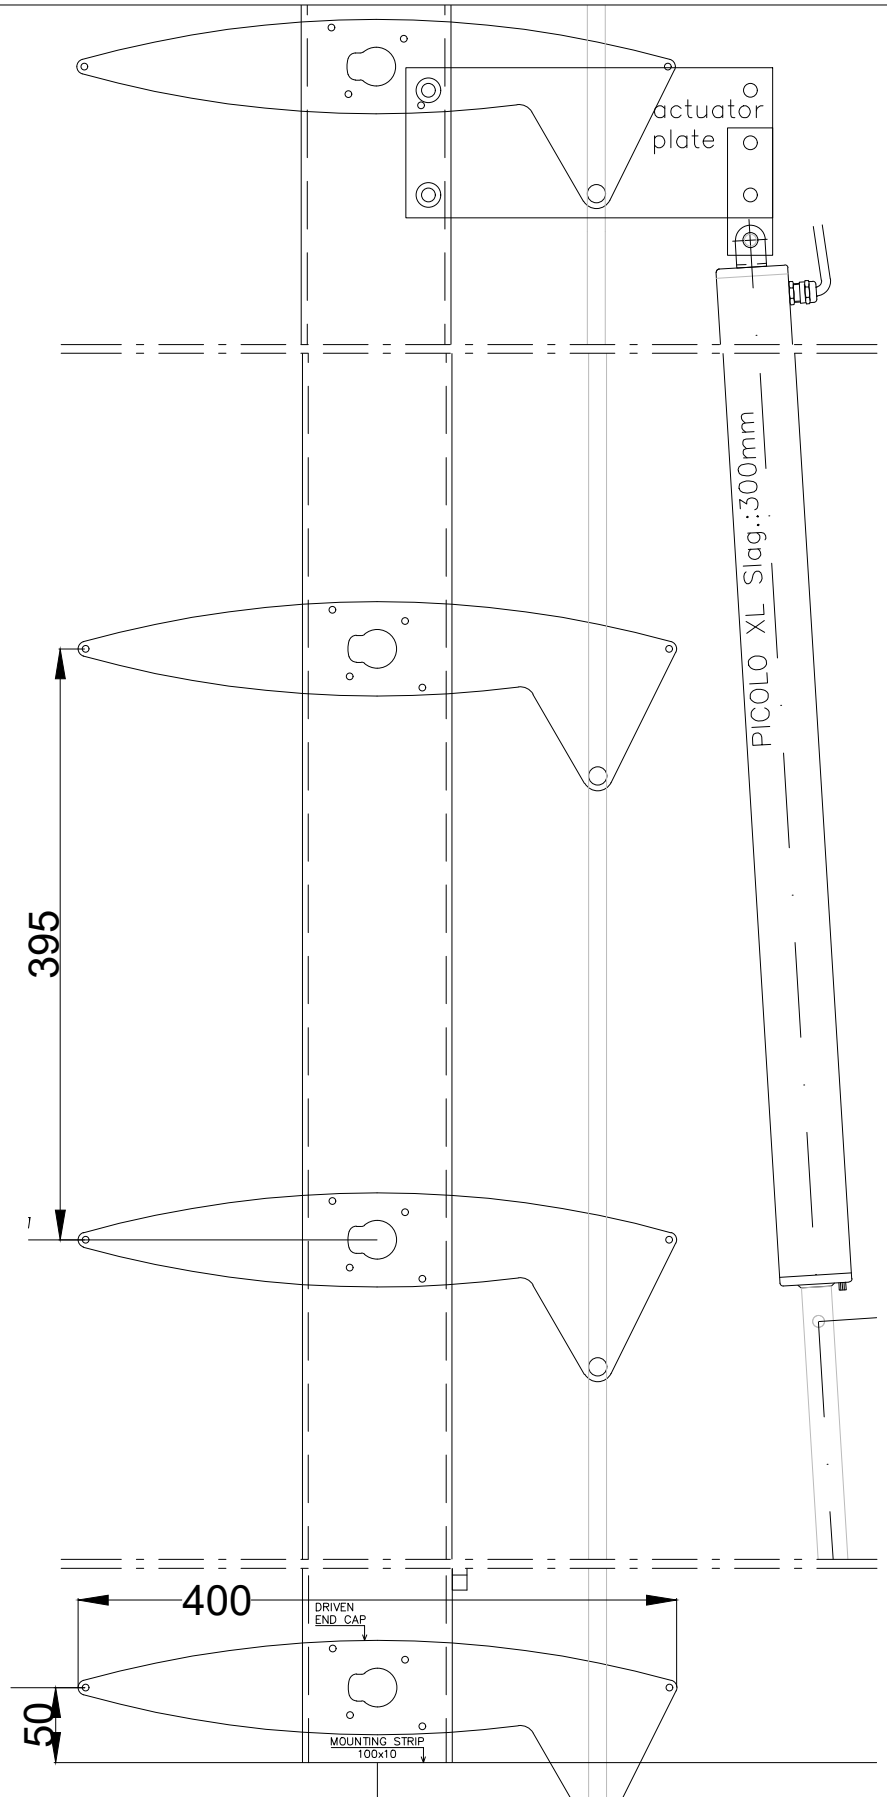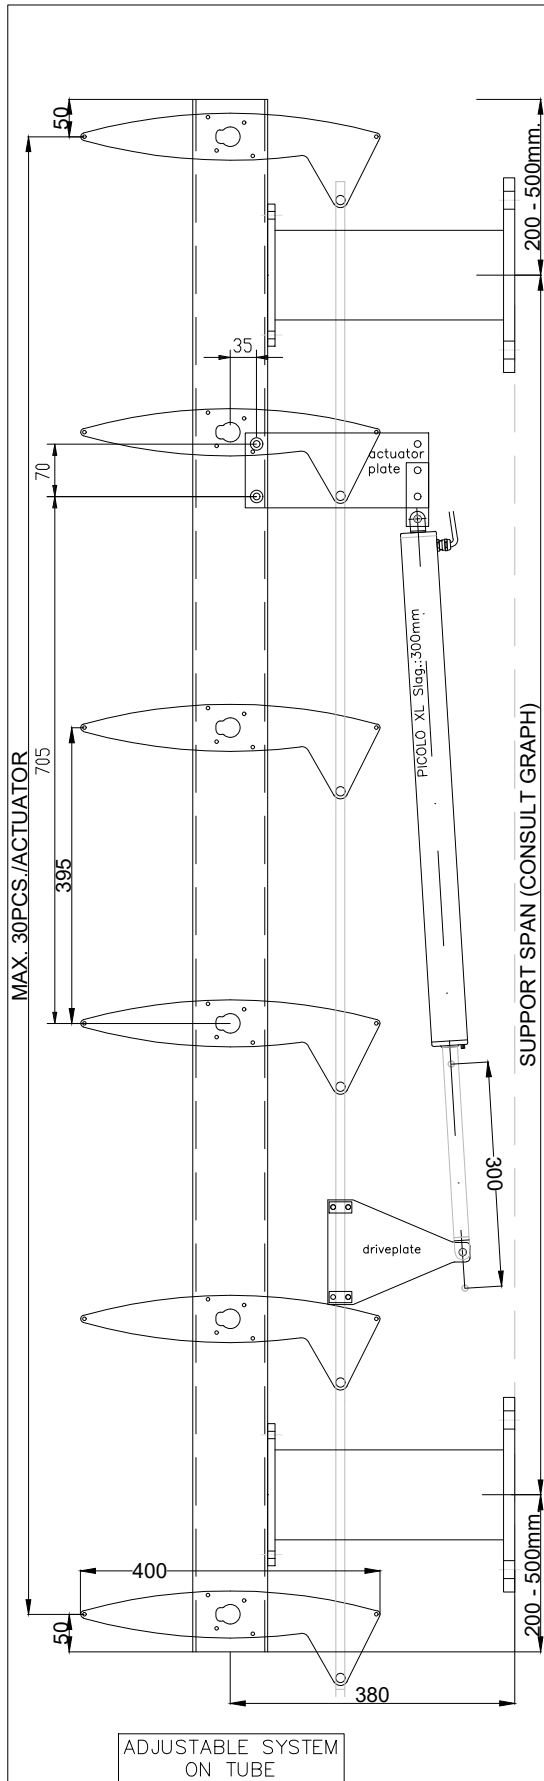

BuildingElegance

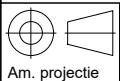

Format:
A4

Scale: **1 : 5**

Status:

Dimension tolerances:
NEN-ISO-2768-1-m
Weldment tolerances:
DIN 8570B

DEF

Customer:

-

Project:

-

Description:

A-T Elevation


Drawing number:

31 1605 0053

Revision:


-

C	-	-	-
B	-	-	-
A	-	-	-
-	-	06-05-2022	
Rev.	Eng.	Date	Revision description

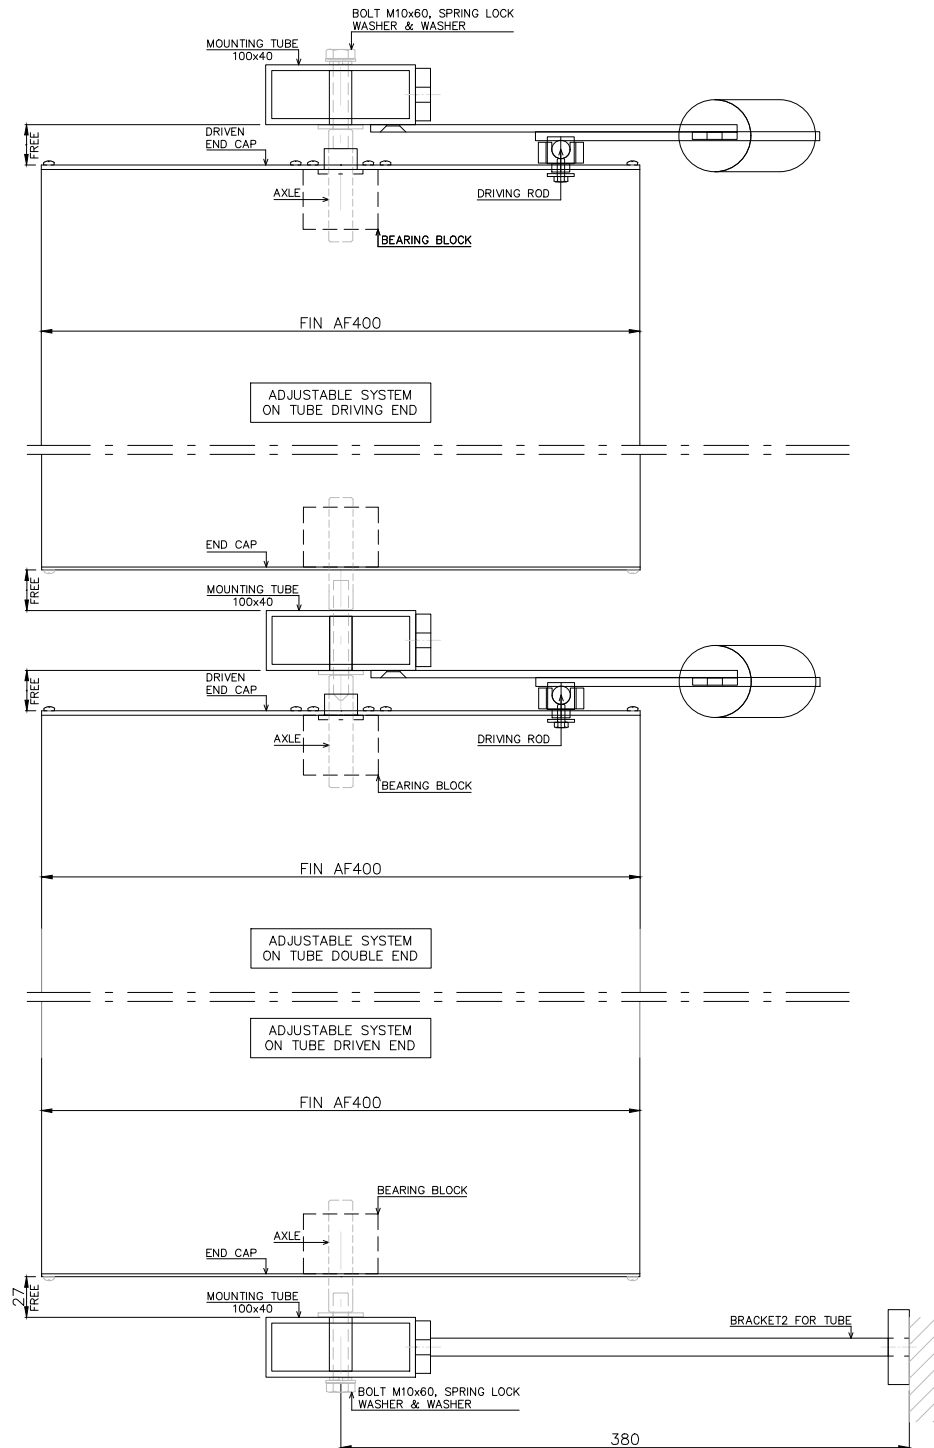

BuildingElegance

C	-	-	-
B	-	-	-
A	-	-	-
-	-	06-05-2022	
Rev.	Eng.	Date	Revision description

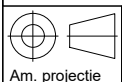

Format: **A4**

Scale: **1 : 5**

Customer:

-

Project:

-

Description:

A-T Plan

Drawing number:



31 1605 0054

Revision:

-


Dimension tolerances:
NEN-ISO-2768-1-m
Weldment tolerances:
DIN 8570B

DEF

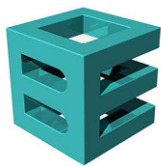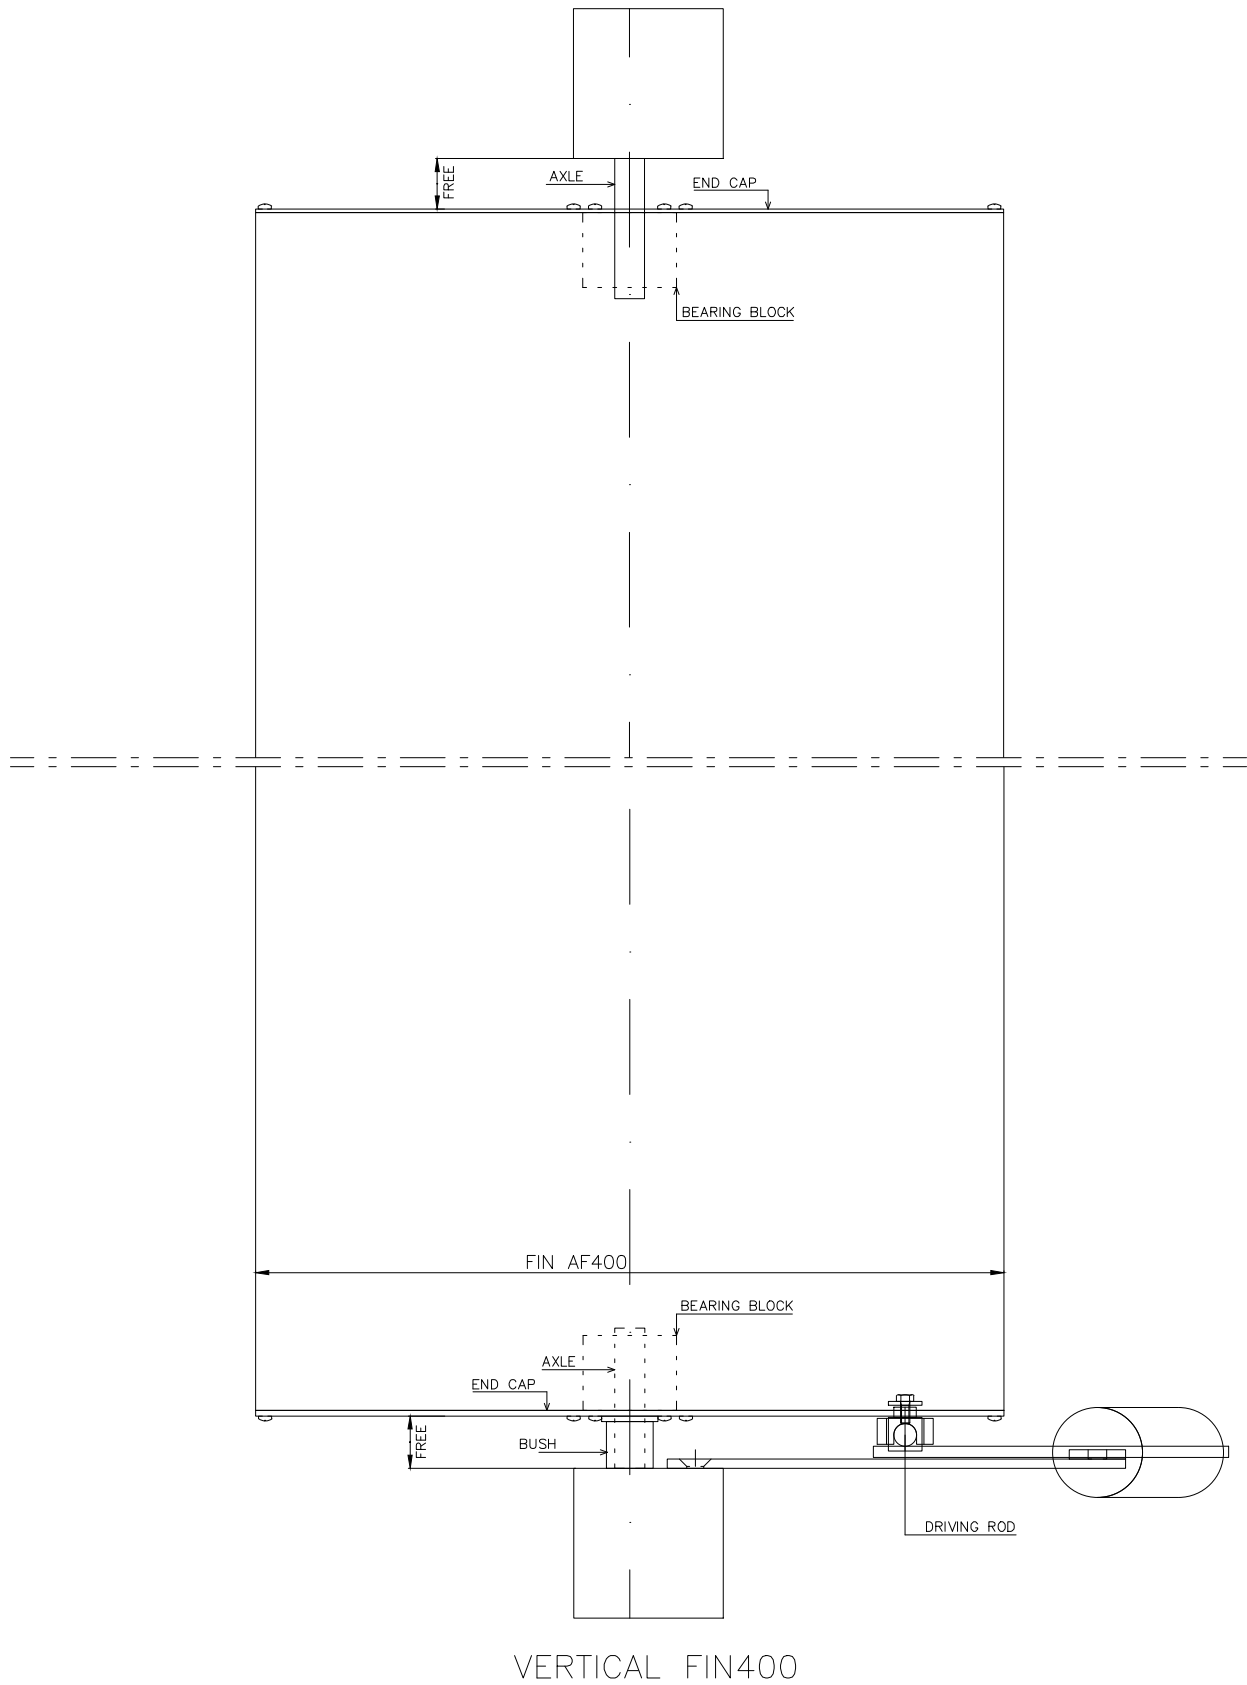

BuildingElegance

C	-	-	-
B	-	-	-
A	-	-	-
-	-	06-05-2022	
Rev.	Eng.	Date	Revision description

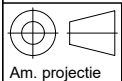

Format:
A4

Scale: **1 : 4**

Status:

Customer:

-

Project:

-

Description:

300DC Vertical

Drawing number:

31 1605 0055





Revision:

-

Dimension tolerances:
NEN-ISO-2768-1-m
Weldment tolerances:
DIN 8570B


DEF

Cupbracket

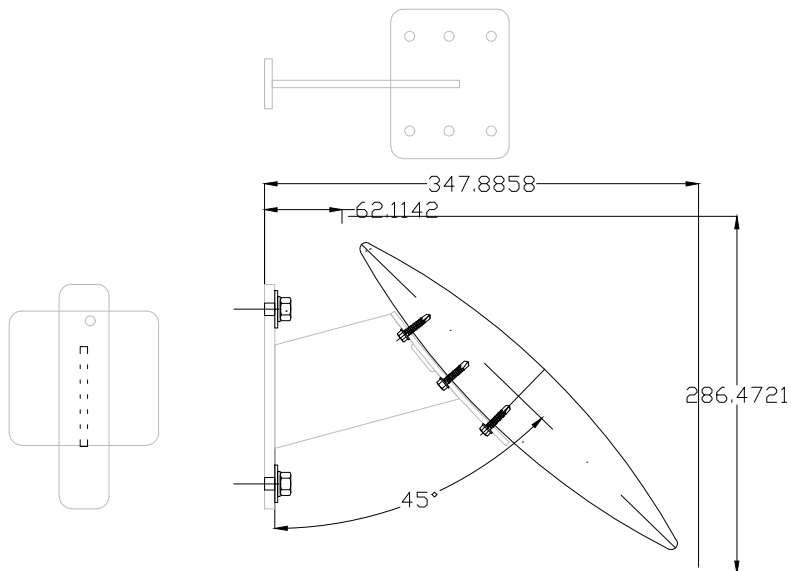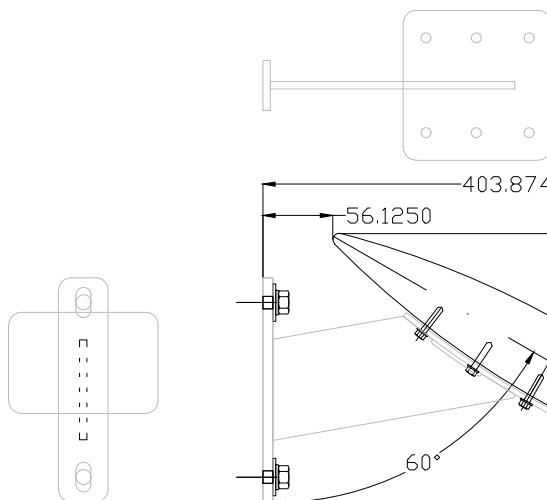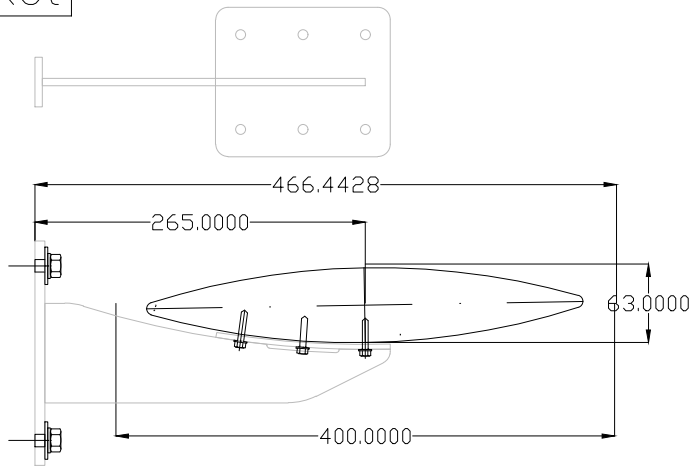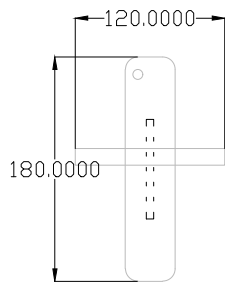

BuildingElegance

C	-	-	-
B	-	-	-
A	-	-	-
-	-	06-05-2022	
Rev.	Eng.	Date	Revision description

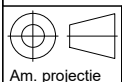

Format: **A4**

Scale: **1 : 6**

Customer:

-

Project:

-

Description:

300DC Brackets

Drawing number:

31 1605 0056


Revision:

-

Dimension tolerances:
NEN-ISO-2768-1-m
Weldment tolerances:
DIN 8570B

DEF

Fittingplan RI-2

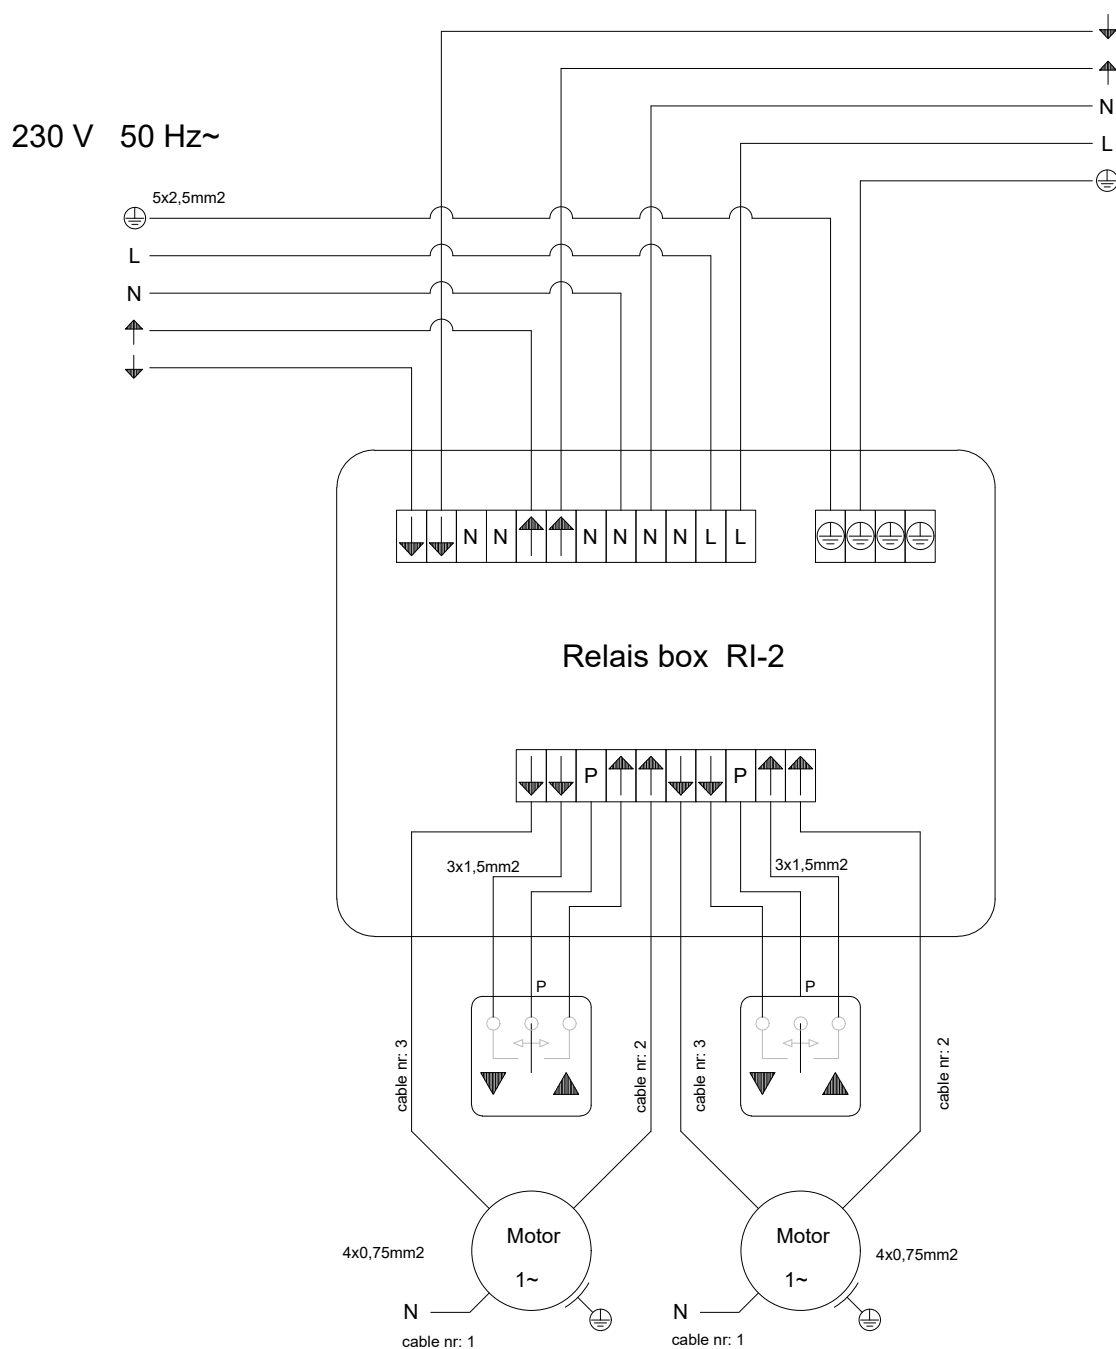

BuildingElegance

C	-	-	-
B	-	-	-
A	-	-	-
-	-	06-05-2022	
Rev.	Eng.	Date	Revision description

 Am. projectie	Format: A4	Scale: 1 : 5	Customer: -	Description: Fittingplan	
	Dimension tolerances: NEN-ISO-2768-1-m Weldment tolerances: DIN 8570B	DEF	Project: -	Drawing number: 31 1605 0057	Revision: -