


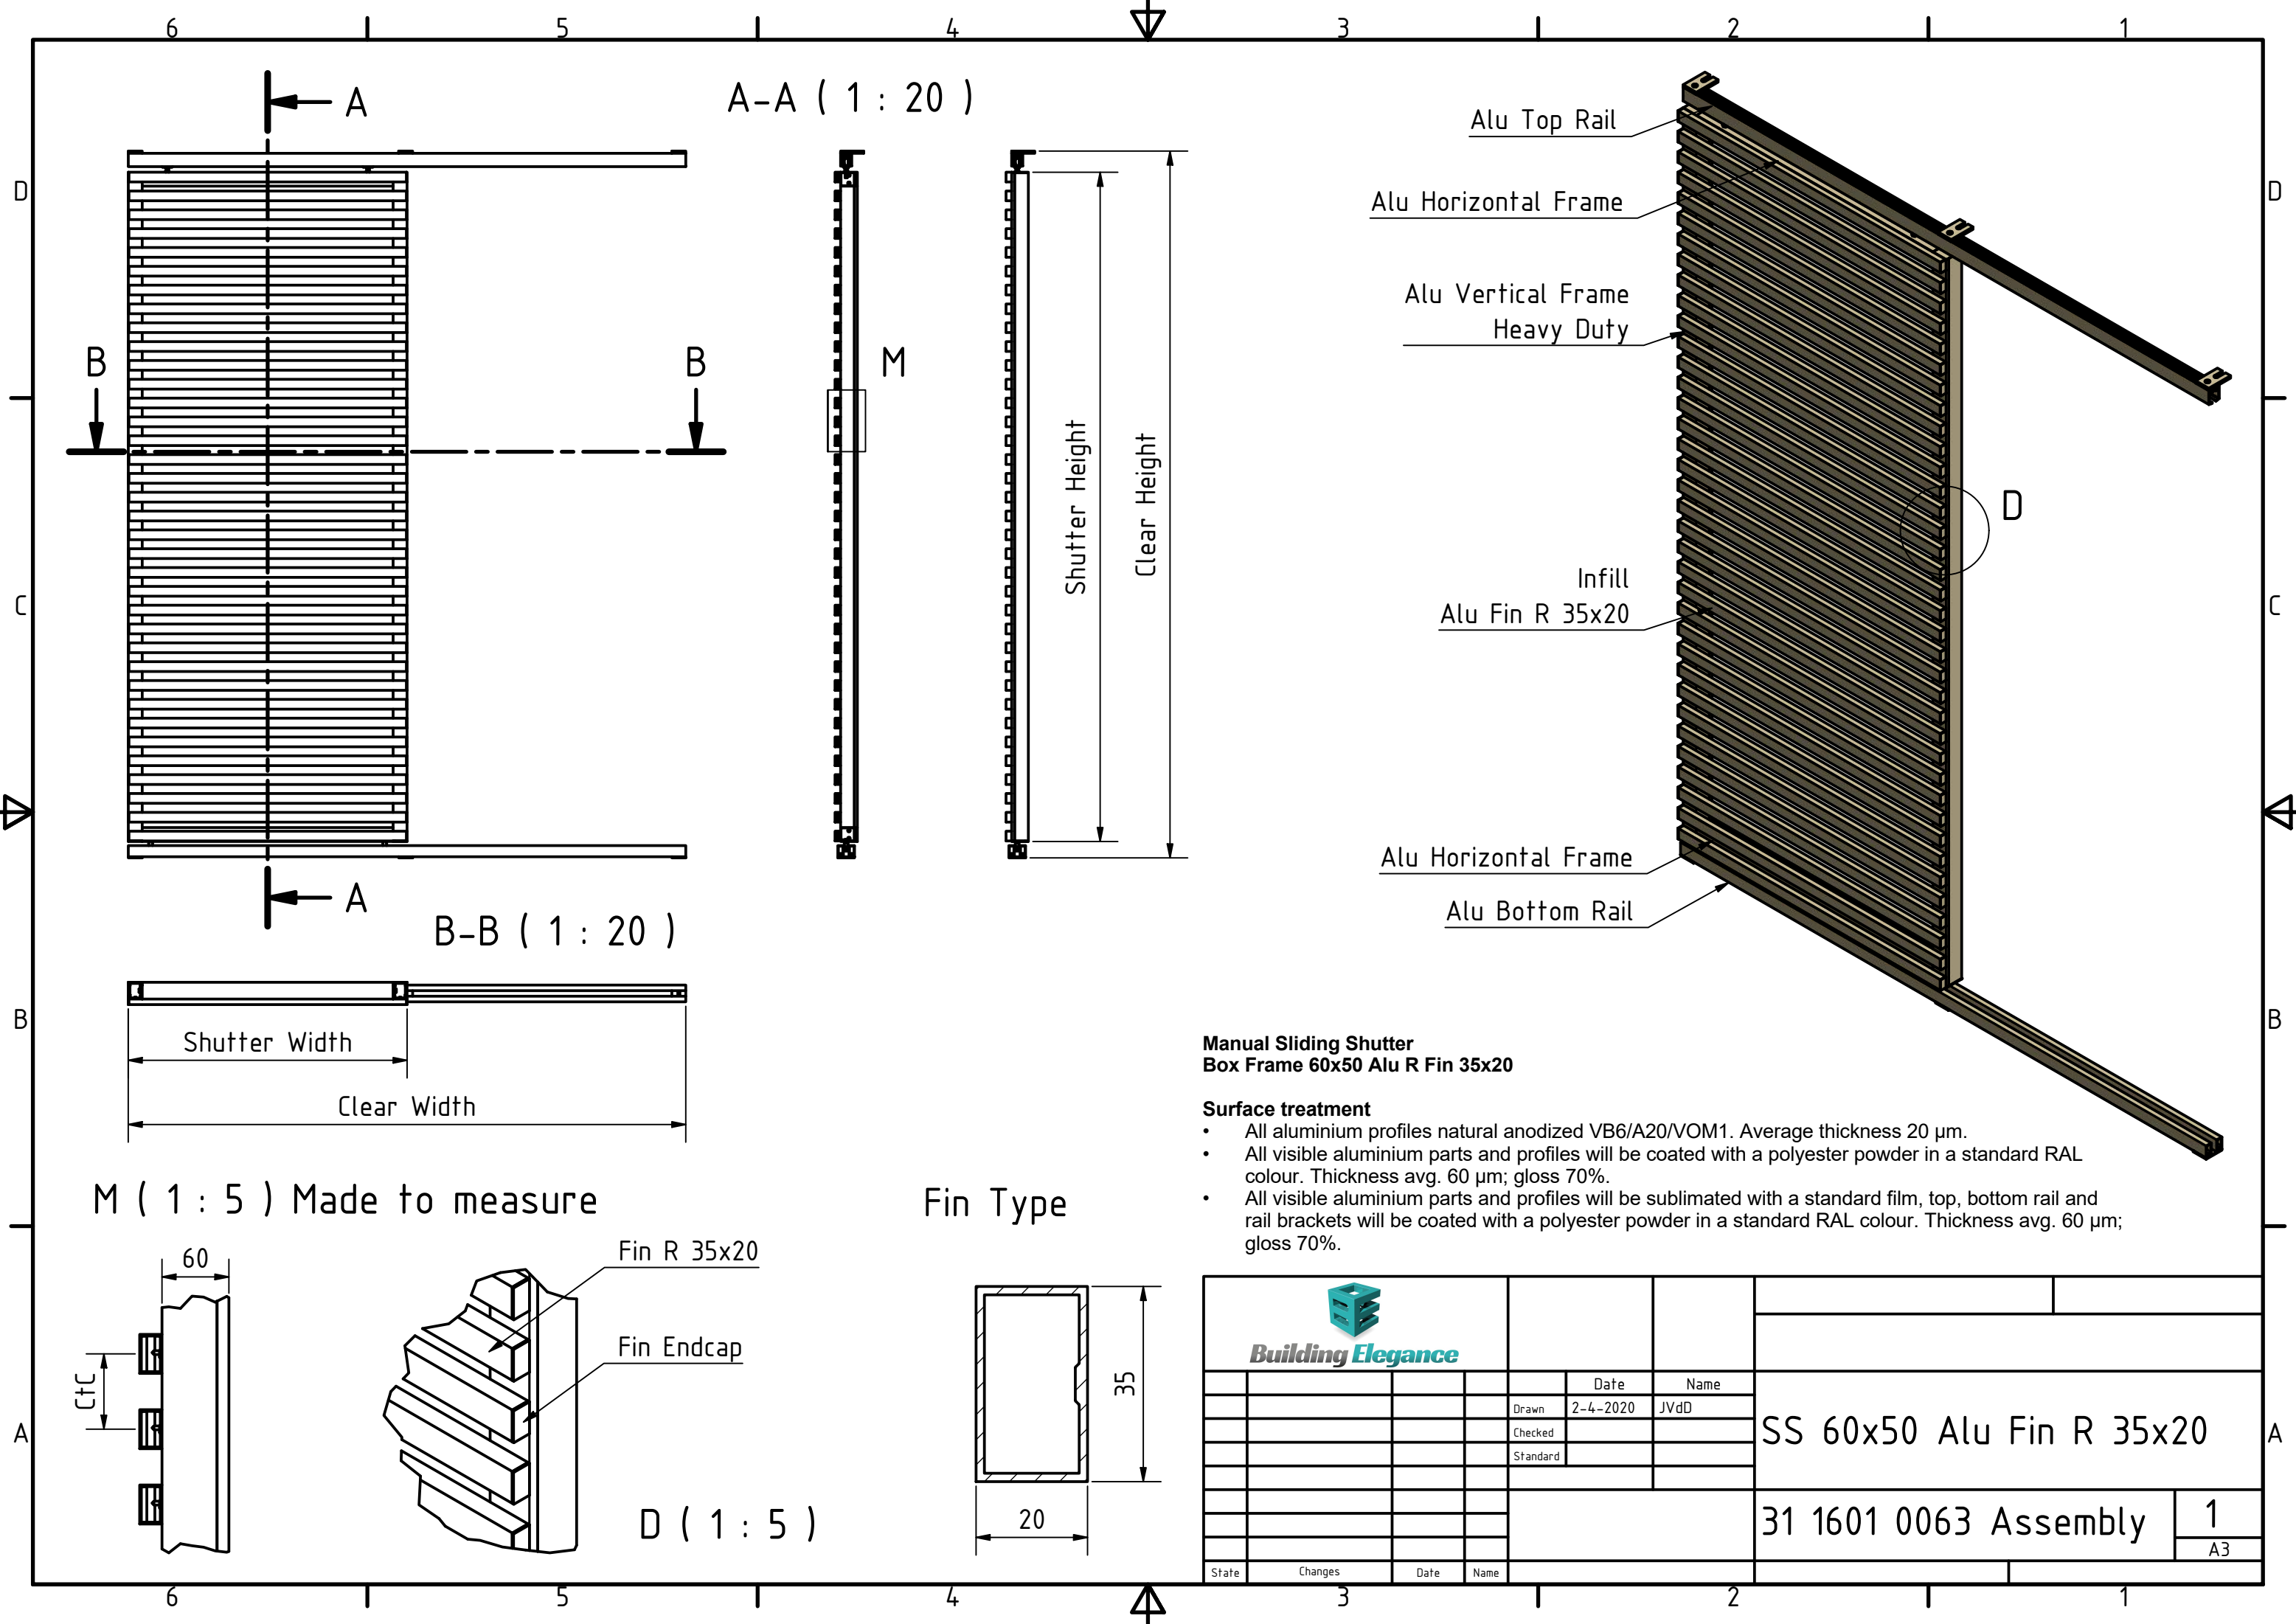

A-A (1 : 20)

B-B (1 : 20)

M (1 : 5) Made to measure

D (1 : 5)

Manual Sliding Shutter
Box Frame 60x50 Alu R Fin 35x20

Surface treatment

- All aluminium profiles natural anodized VB6/A20/VOM1. Average thickness 20 µm.
- All visible aluminium parts and profiles will be coated with a polyester powder in a standard RAL colour. Thickness avg. 60 µm; gloss 70%.
- All visible aluminium parts and profiles will be sublimated with a standard film, top, bottom rail and rail brackets will be coated with a polyester powder in a standard RAL colour. Thickness avg. 60 µm; gloss 70%.

 Building Elegance											
					Date	Name	SS 60x50 Alu Fin R 35x20				
				Drawn	2-4-2020	JVdD					
				Checked							
				Standard							
							31 1601 0063 Assembly				
State	Changes	Date	Name								
									1		
									A3		